


PLAN

Shani
2/7/25


Kajap Final MS.M
MR Vipul Seth 901

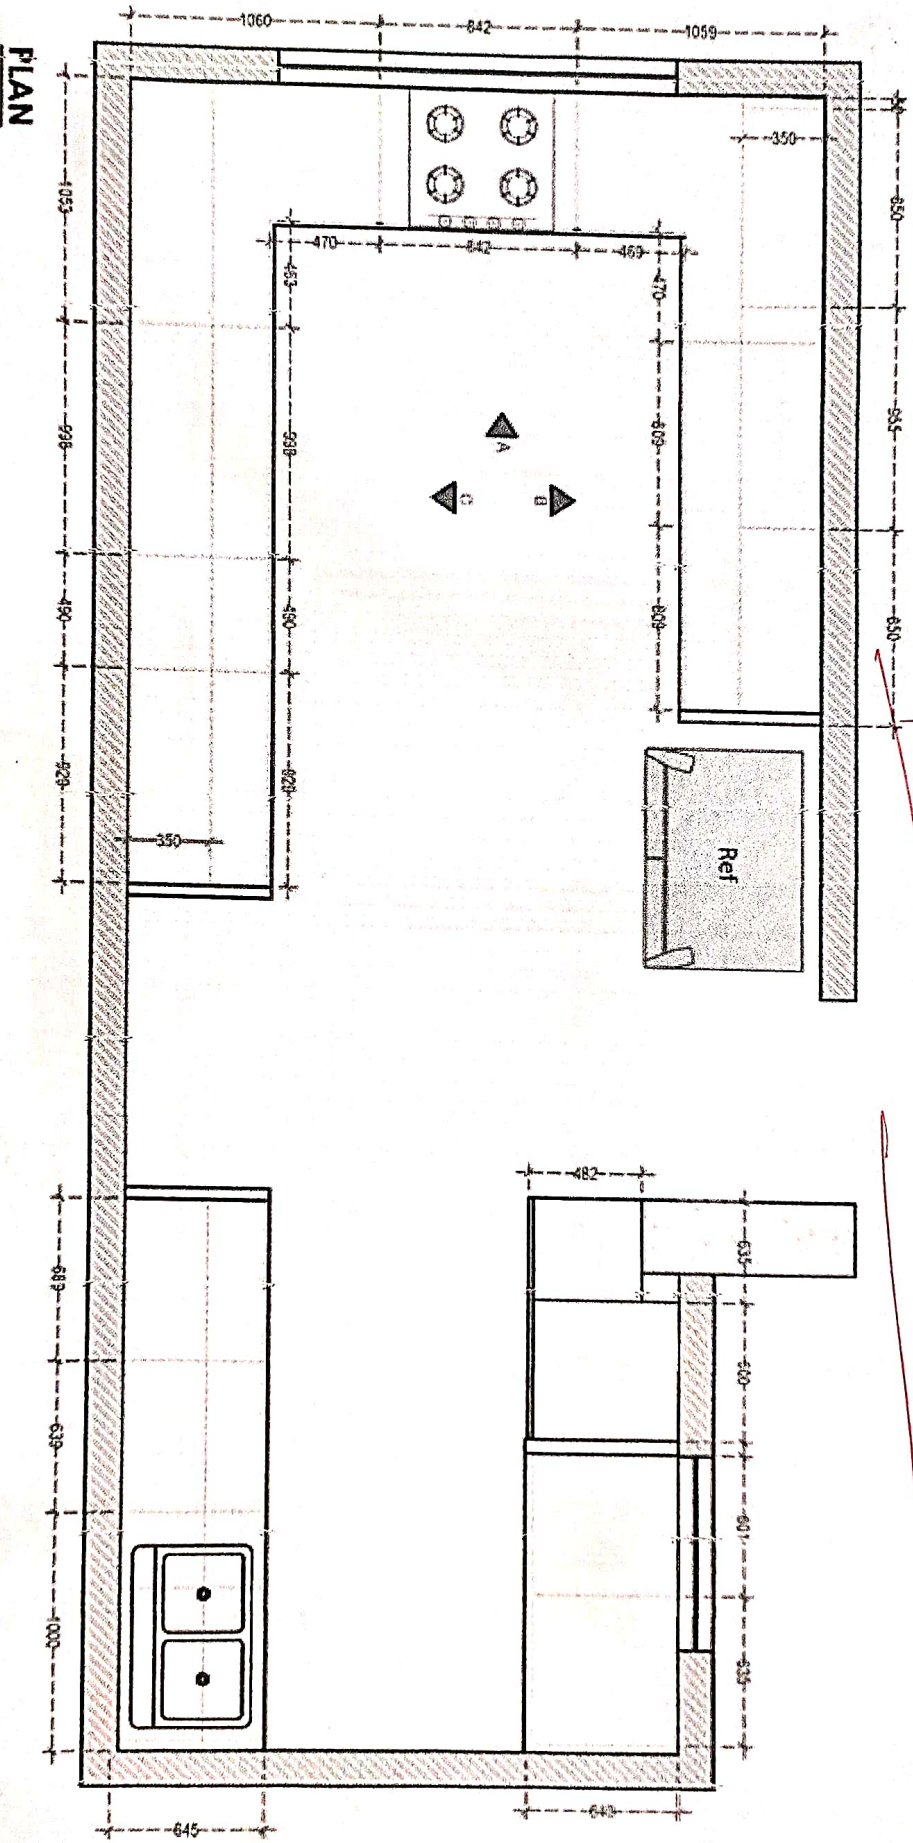


PLAN

ELEVATION-A

- ① $693 \times 580 = 4.20$ vertical ✓
- ② $693 \times 575 = 5.20$ vertical ✓
- ③ $696 \times 620 = 3.20$ vertical ✓
- ④ $100 \times 800 = 3.20$ wall Filler ✓
- ⑤ $100 \times$
- ⑥ $100 \times 393 = 1.20$ wall Filler ✓
- ⑦ $100 \times 378 = 1.20$ wall Filler ✓
- ⑧ $100 \times 381 = 1.20$ wall Filler ✓
- ⑨ $40 \times 696 = 8.20$ Forming ✓
- ⑩ $40 \times 693 = 10.20$ Forming ✓

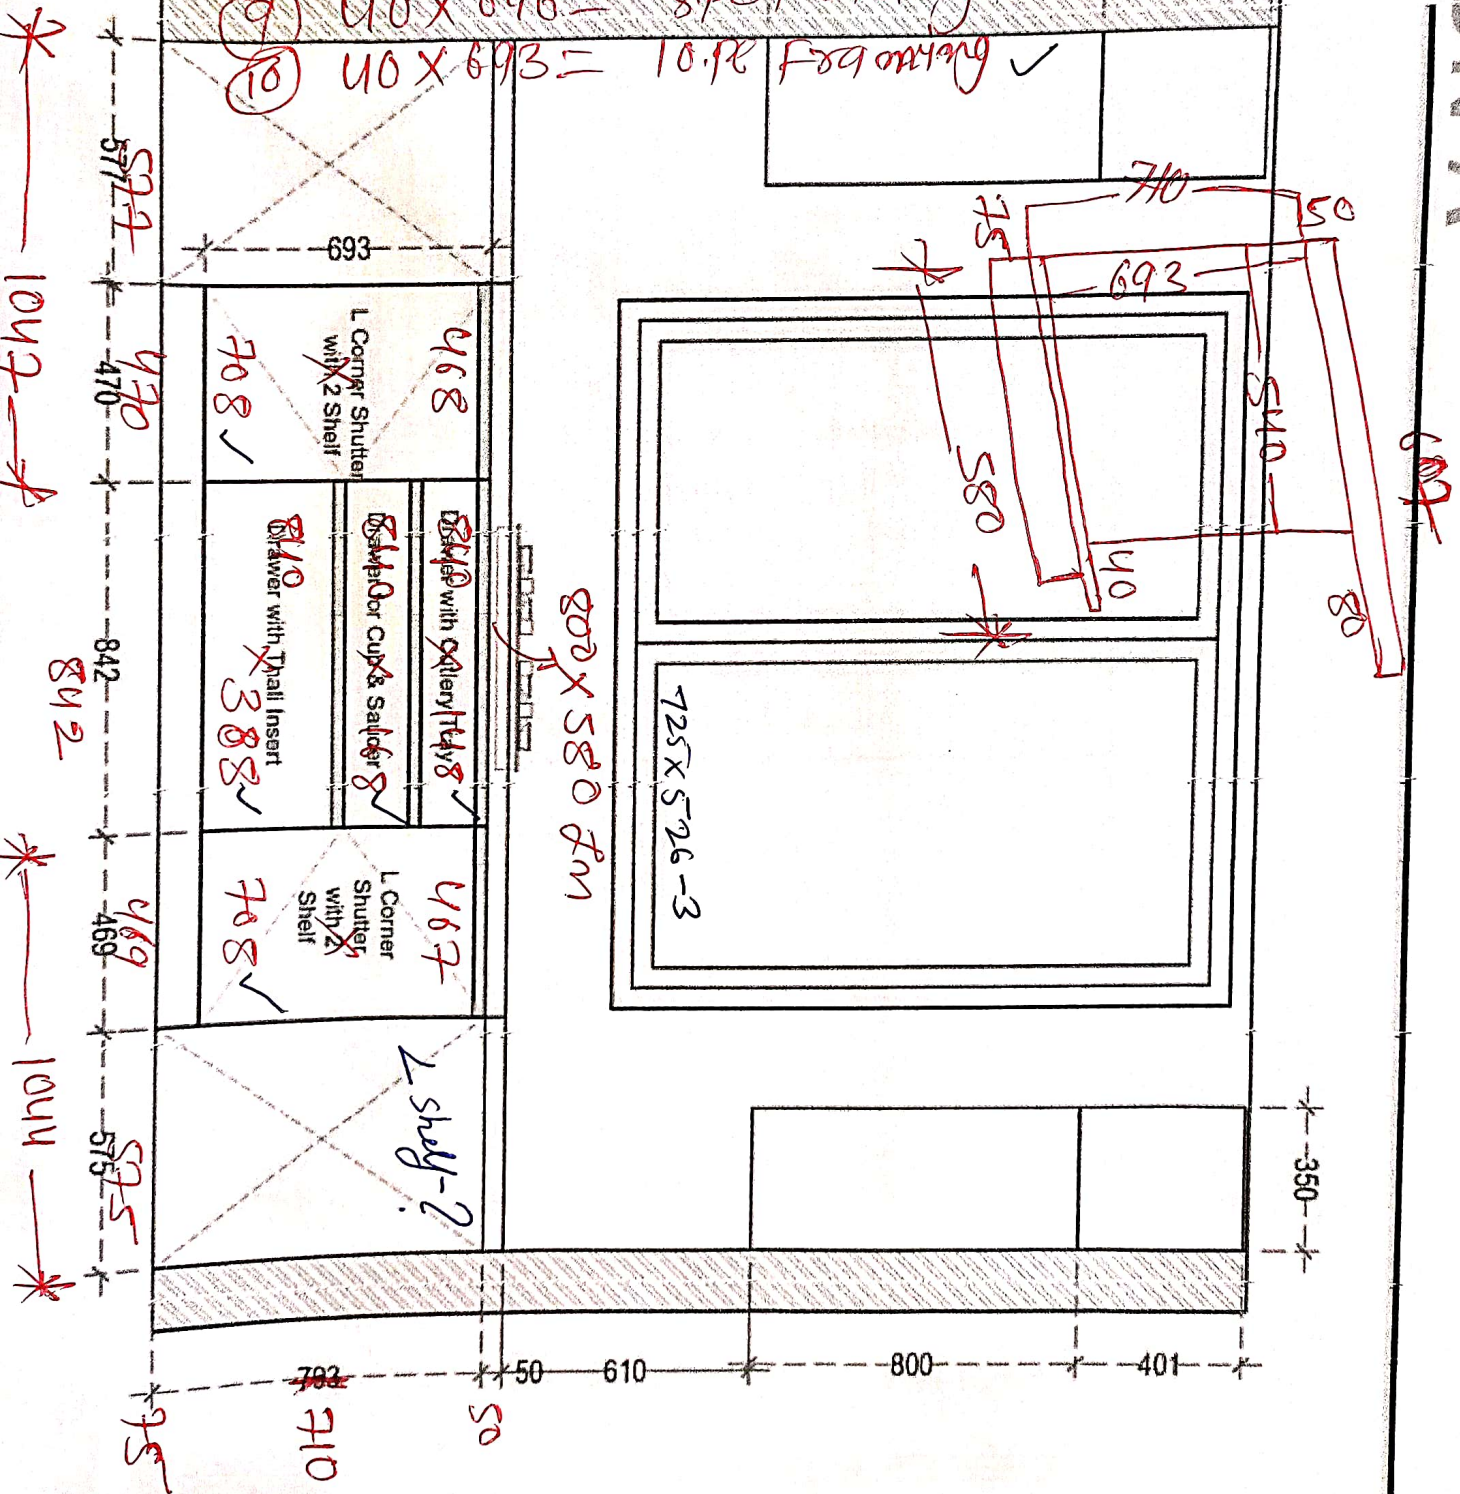

④ Dade like and soul Tie

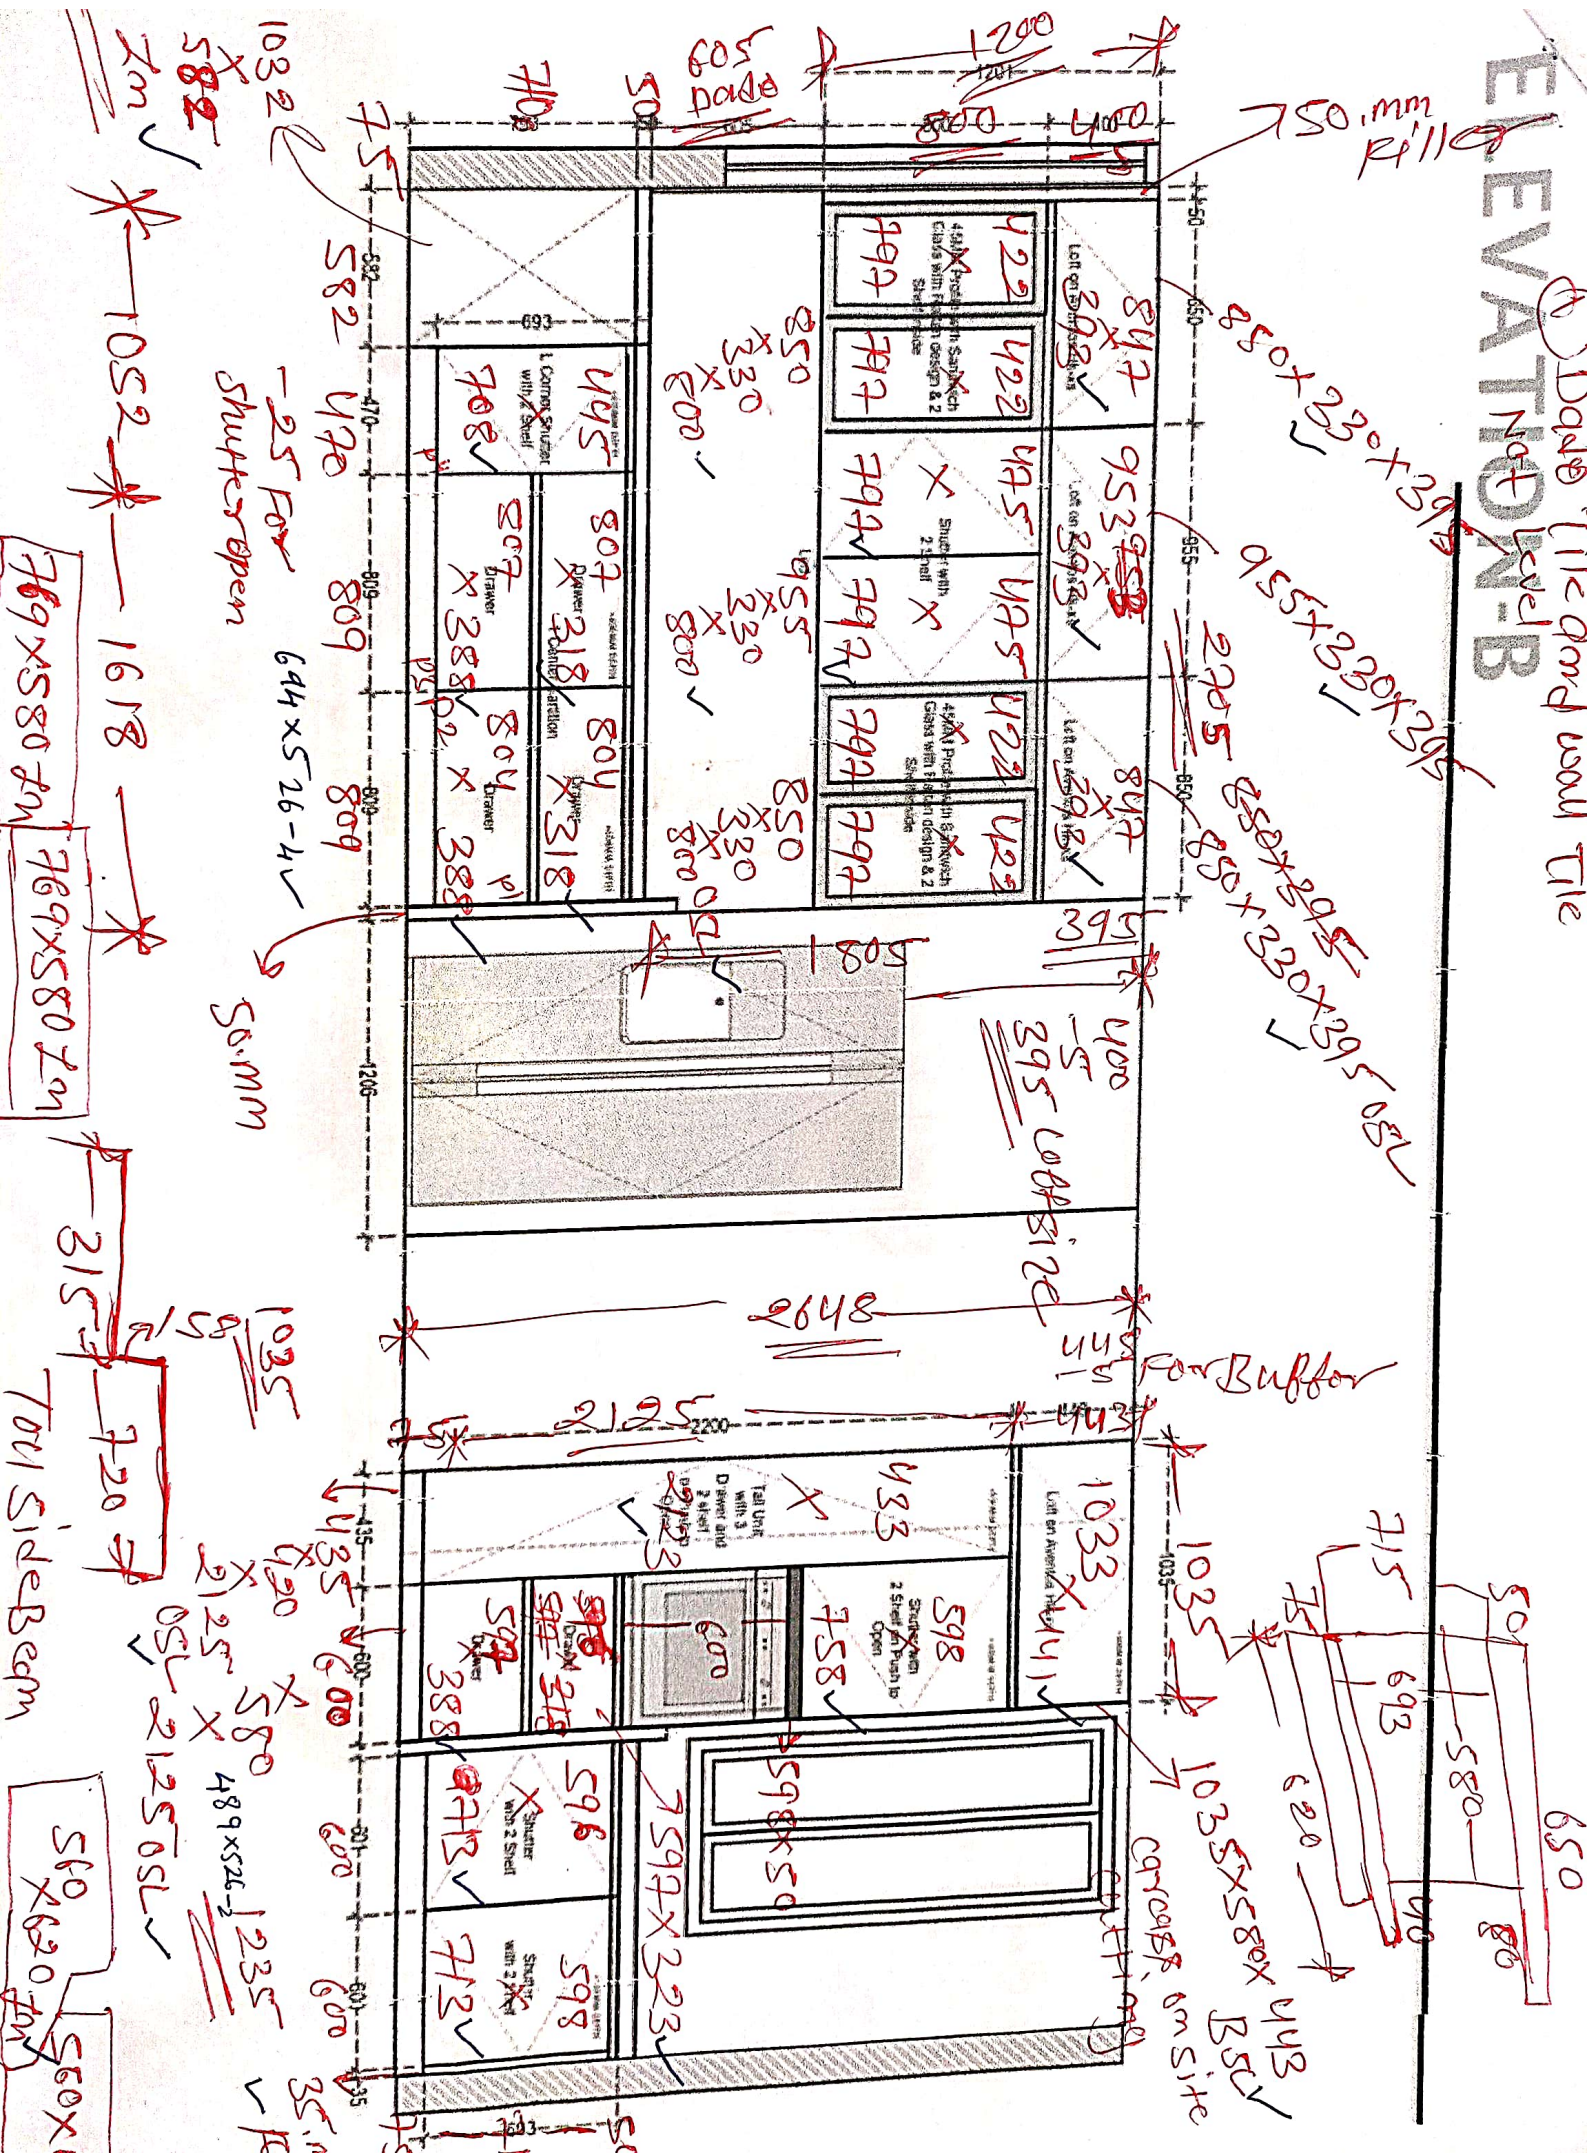

ELEVATION

