


KITCHEN LAYOUT

CONTENTS OF SHEET	NAME OF THE OWNER AND PROPERTY		N O R T H	JOB NO	DRG.NO	DATE
KITCHEN LAYOUT	ROUSHNI AGARWAL & PAROKSH GUPTA PARAMOUNT RESIDENCE, KHAR(W)			RI-14	-	03/04/25
				SCALE	DRN BY	CHKD BY
				1:20	SK	RS
				StudioA-ware		

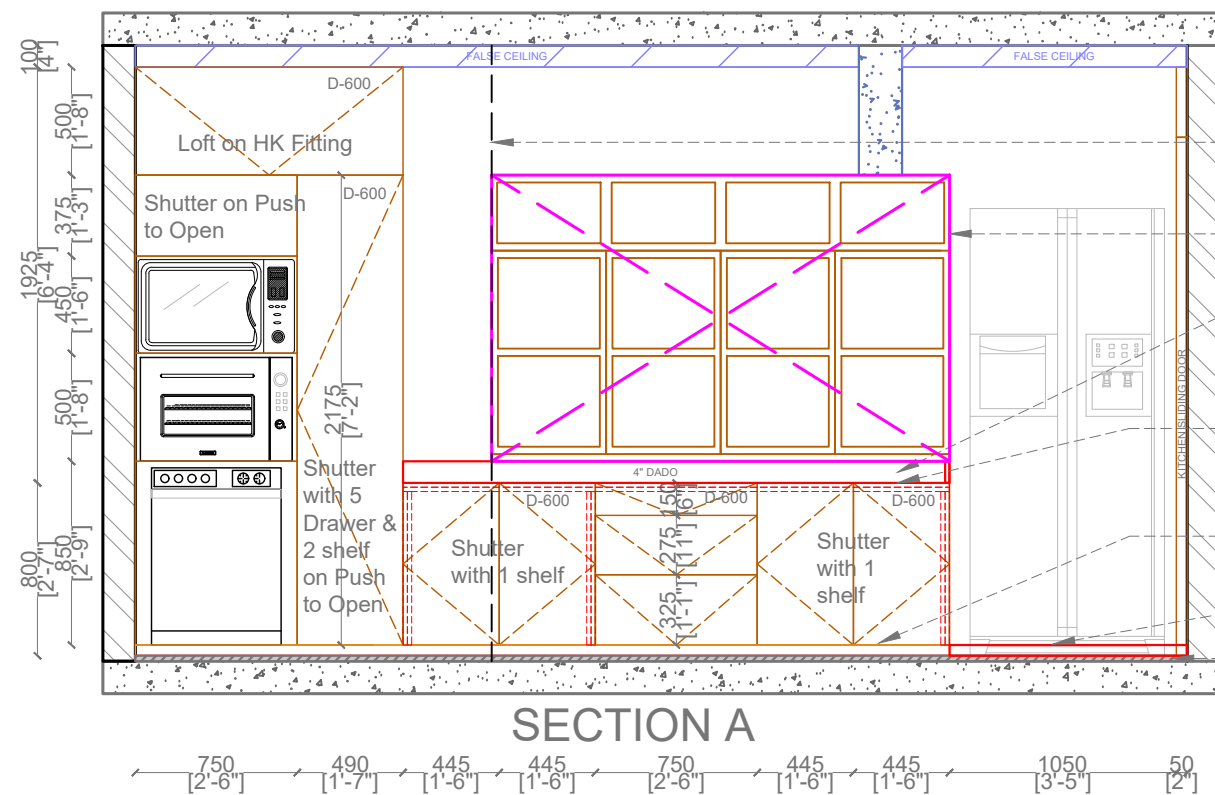

LINE OF COLUMN

CIVIL OPENING FOR WINDOW



100 MM DADO/ BACKSPLASH AS PER SELC.

COUNTER TOP AT 800 MM FROM FFL

50 MM OTLA

50 MM SKIRTING

FFL

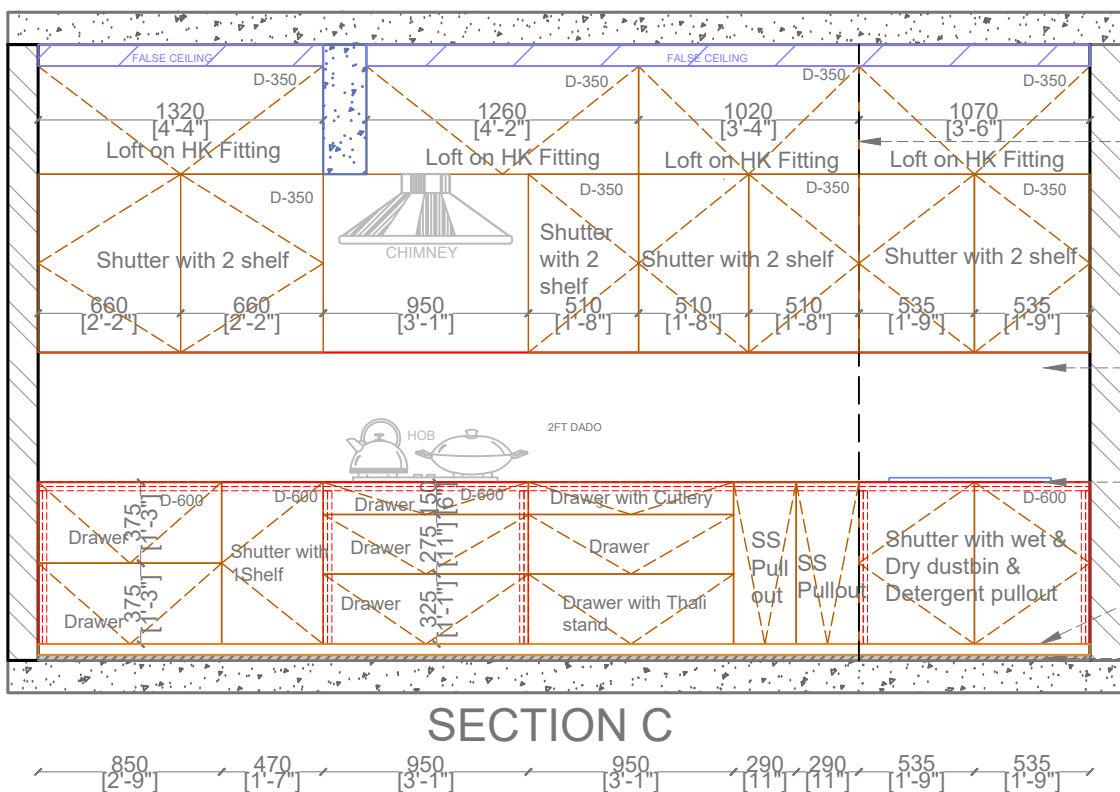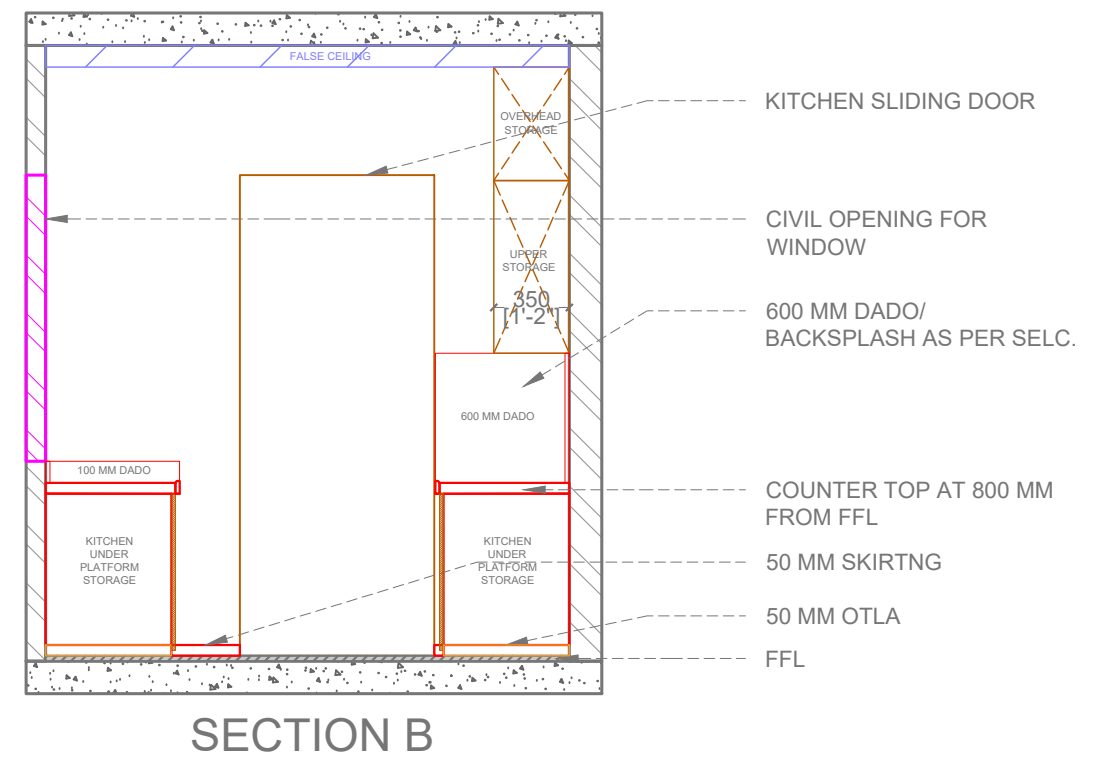


LINE OF COLUMN

600 MM DADO/ BACKSPLASH AS PER SELC.

COUNTER TOP AT 800 MM FROM FFL

50 MM OTLA


FFL

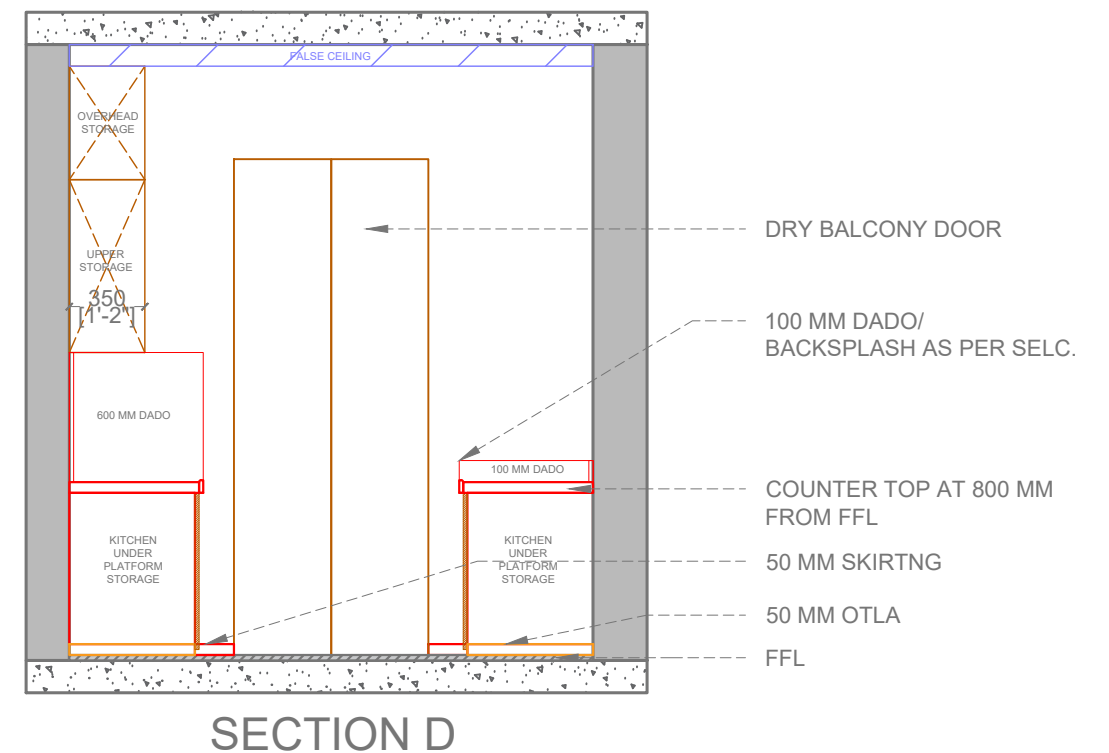

KITCHEN ELEVATIONS

CONTENTS OF SHEET	NAME OF THE OWNER AND PROPERTY	N O R T H			
KITCHEN ELEVATIONS	ROUSHNI AGARWAL & PAROKSH GUPTA	JOB NO			
	PARAMOUNT RESIDENCE, KHAR(W)	DRG.NO			
		DATE			
		03/04/25			
		SCALE			
		1:35			
		DRN BY			
		SK			
		CHKD BY			
		RS			






StudioA-ware

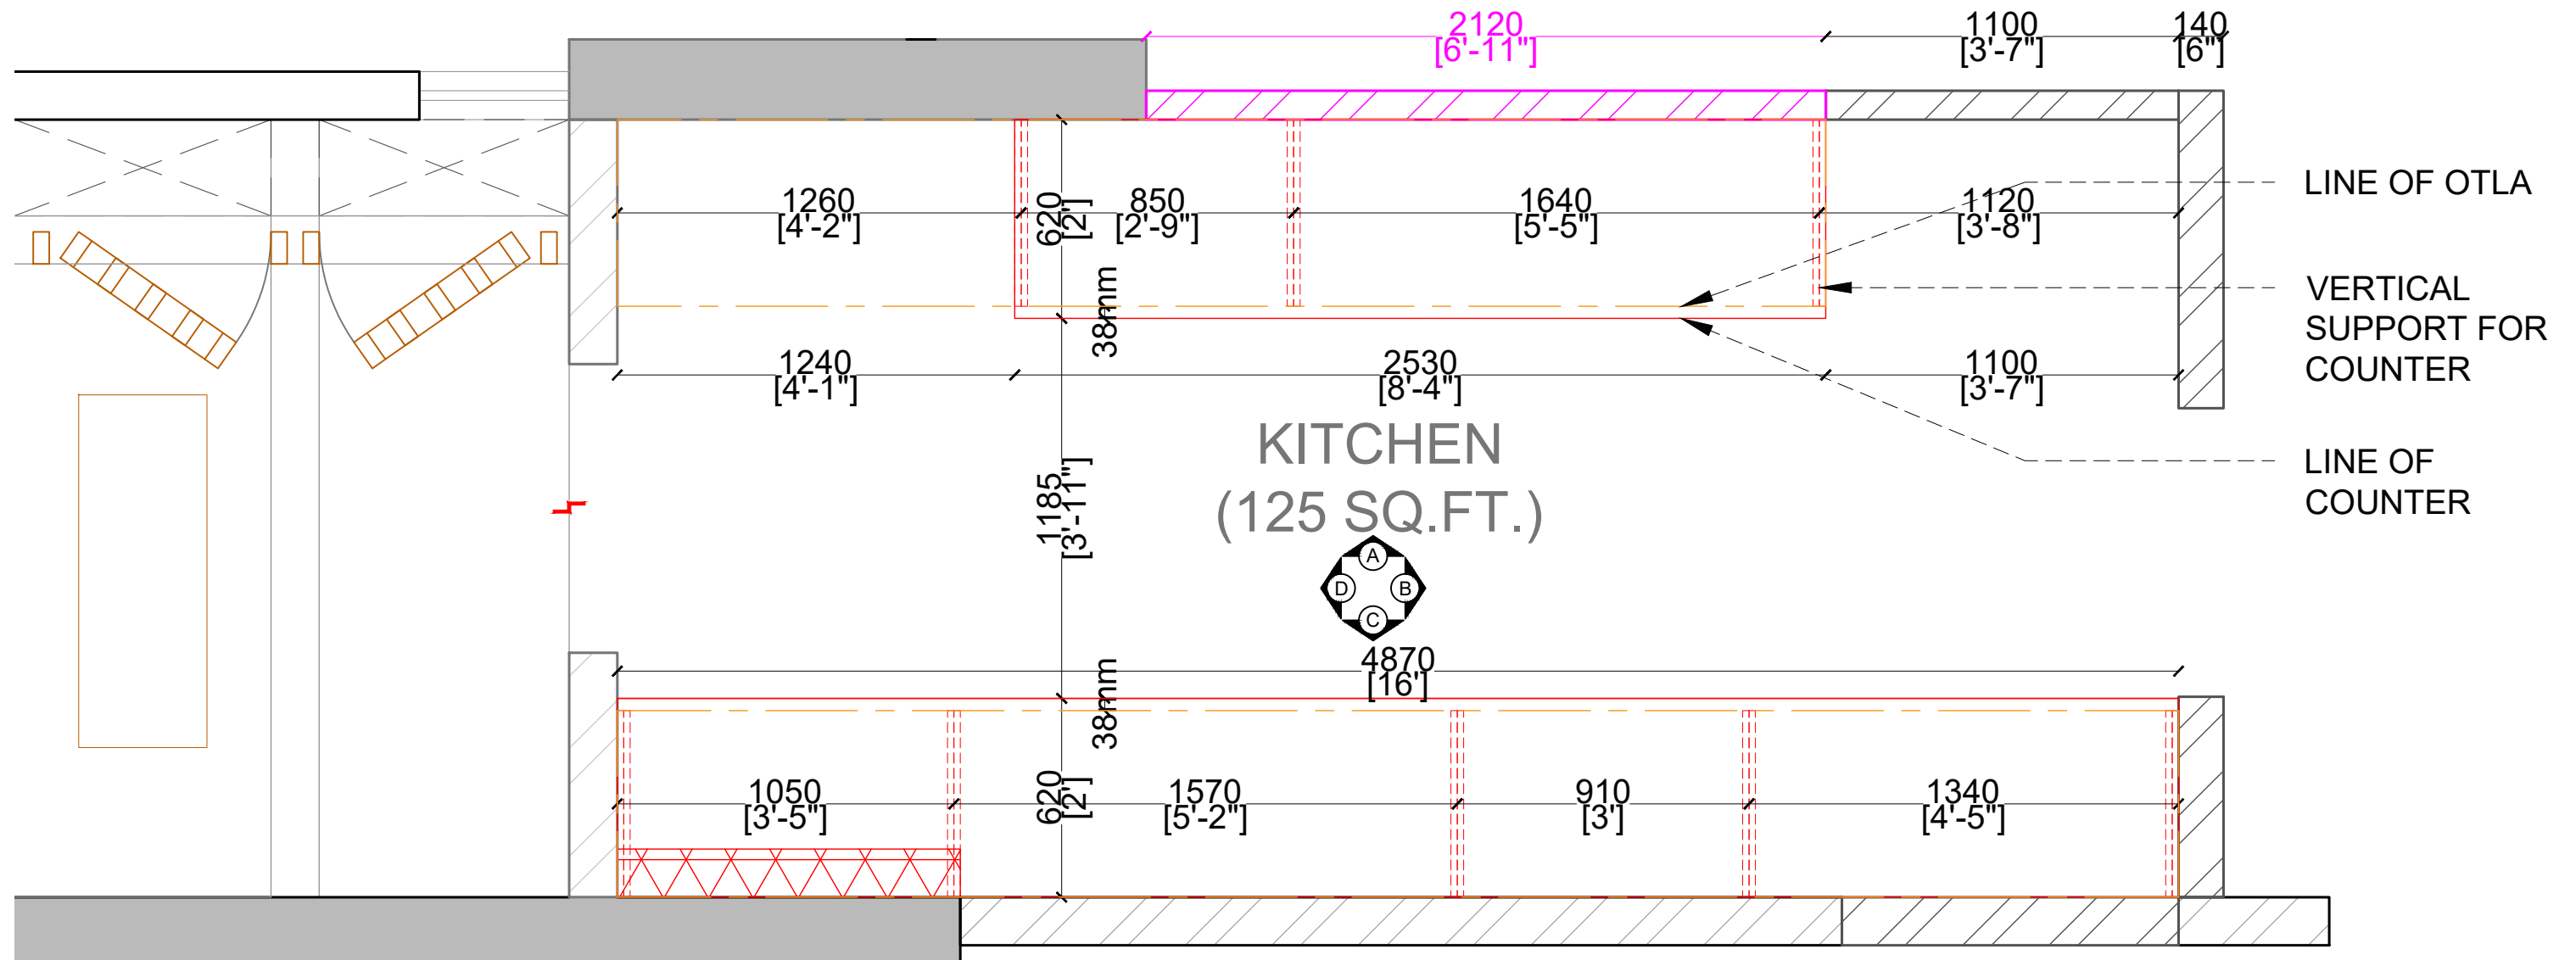

KITCHEN CIVIL LAYOUT

CONTENTS OF SHEET	NAME OF THE OWNER AND PROPERTY	<div>N O R T H</div> <div></div>	JOB NO	DRG.NO	DATE
KITCHEN CIVIL LAYOUT	ROUSHNI AGARWAL & PAROKSH GUPTA		RI-14	-	03/04/25
	PARAMOUNT RESIDENCE, KHAR(W)		SCALE	DRN BY	CHKD BY
			1:20	SK	RS

StudioA-ware

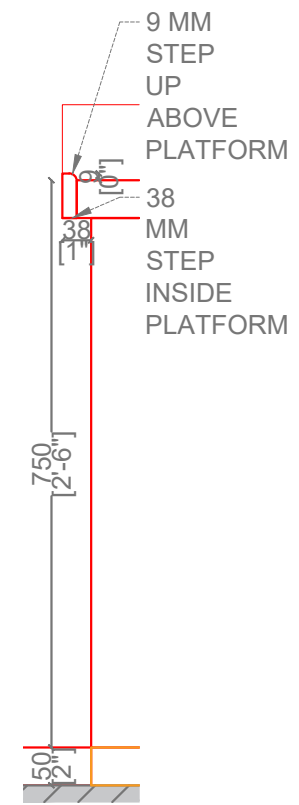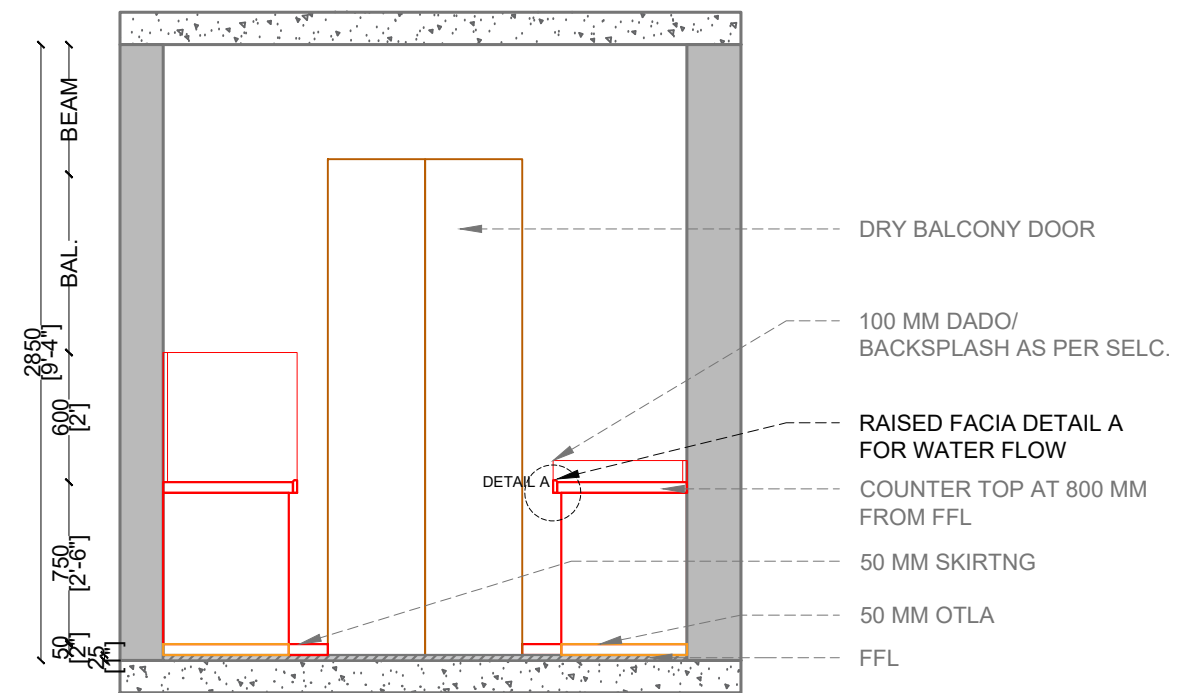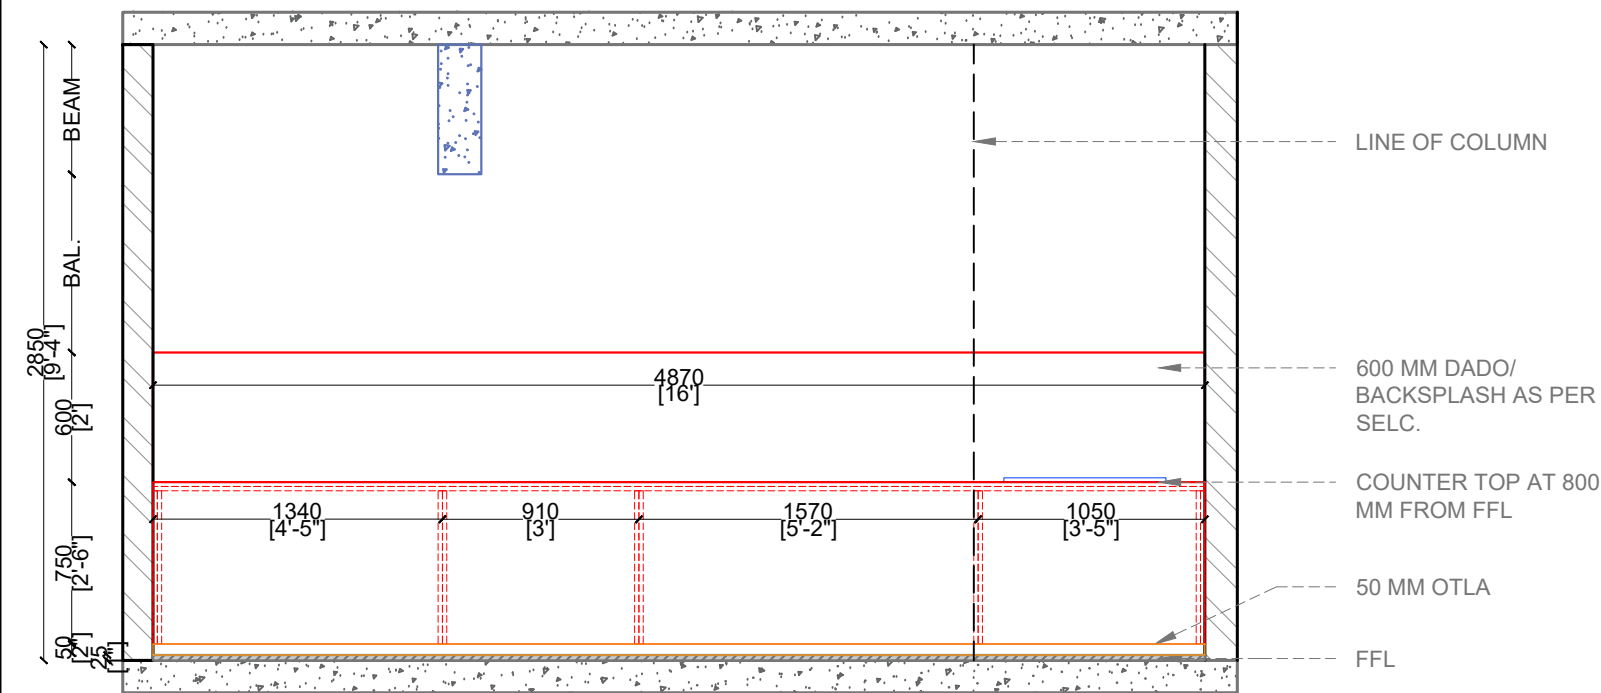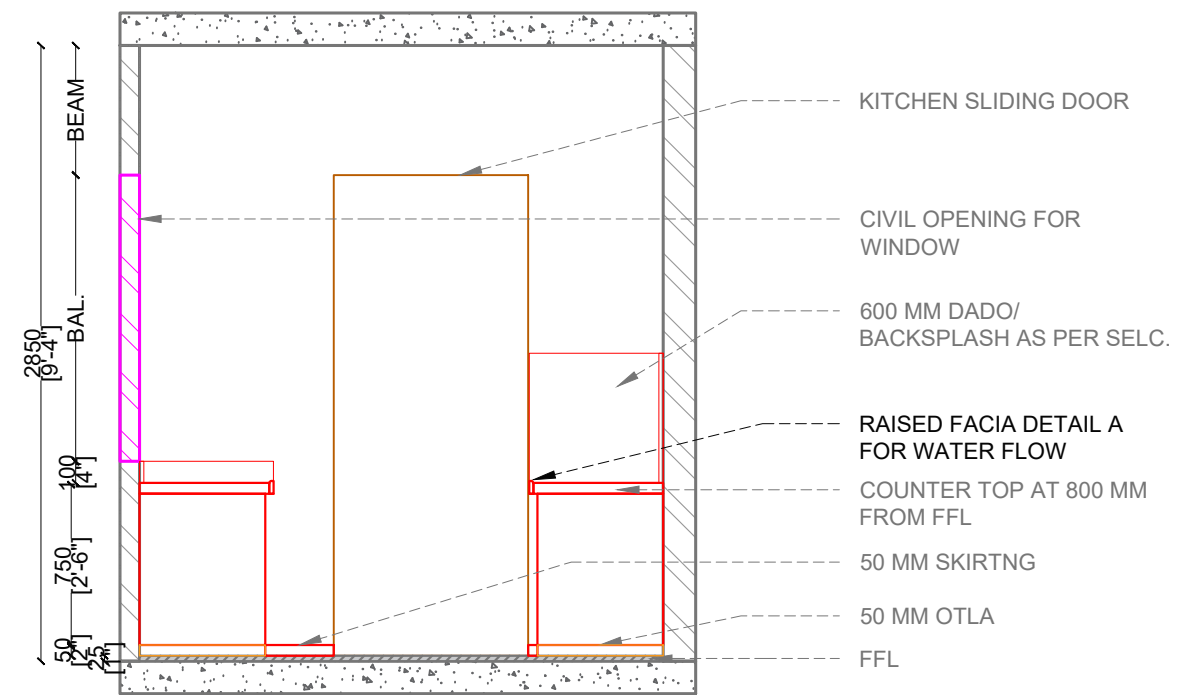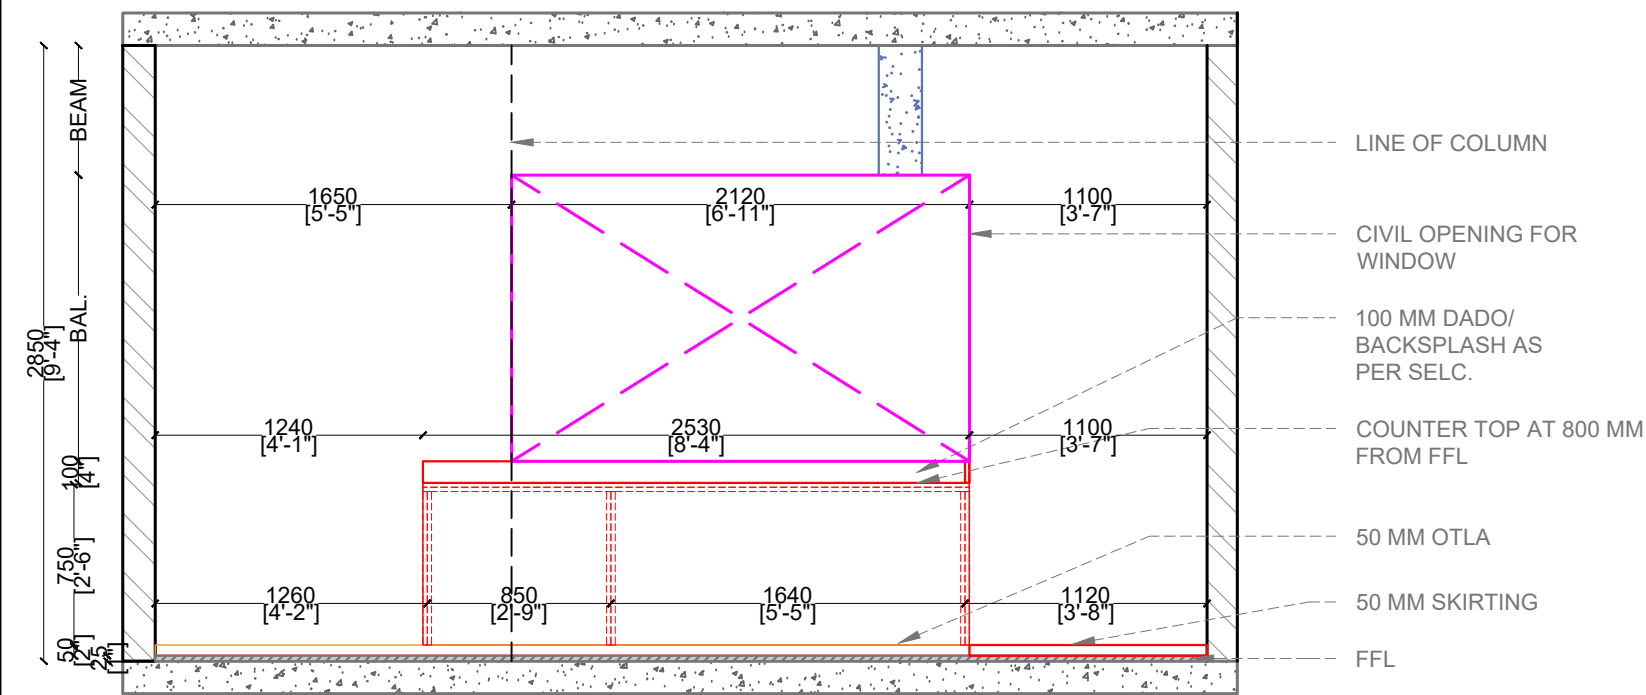

CIVIL ELEVATIONS

CONTENTS OF SHEET	NAME OF THE OWNER AND PROPERTY		N O R T H		
KITCHEN CIVIL ELEVATIONS	ROUSHNI AGARWAL & PAROKSH GUPTA			JOB NO	DRG.NO
	PARAMOUNT RESIDENCE, KHAR(W)			RI-14	-
				SCALE	DRN BY
				1:35	SK
					CHKD BY
					RS
StudioA-ware					