


ELEVATION A

ELEVATION B

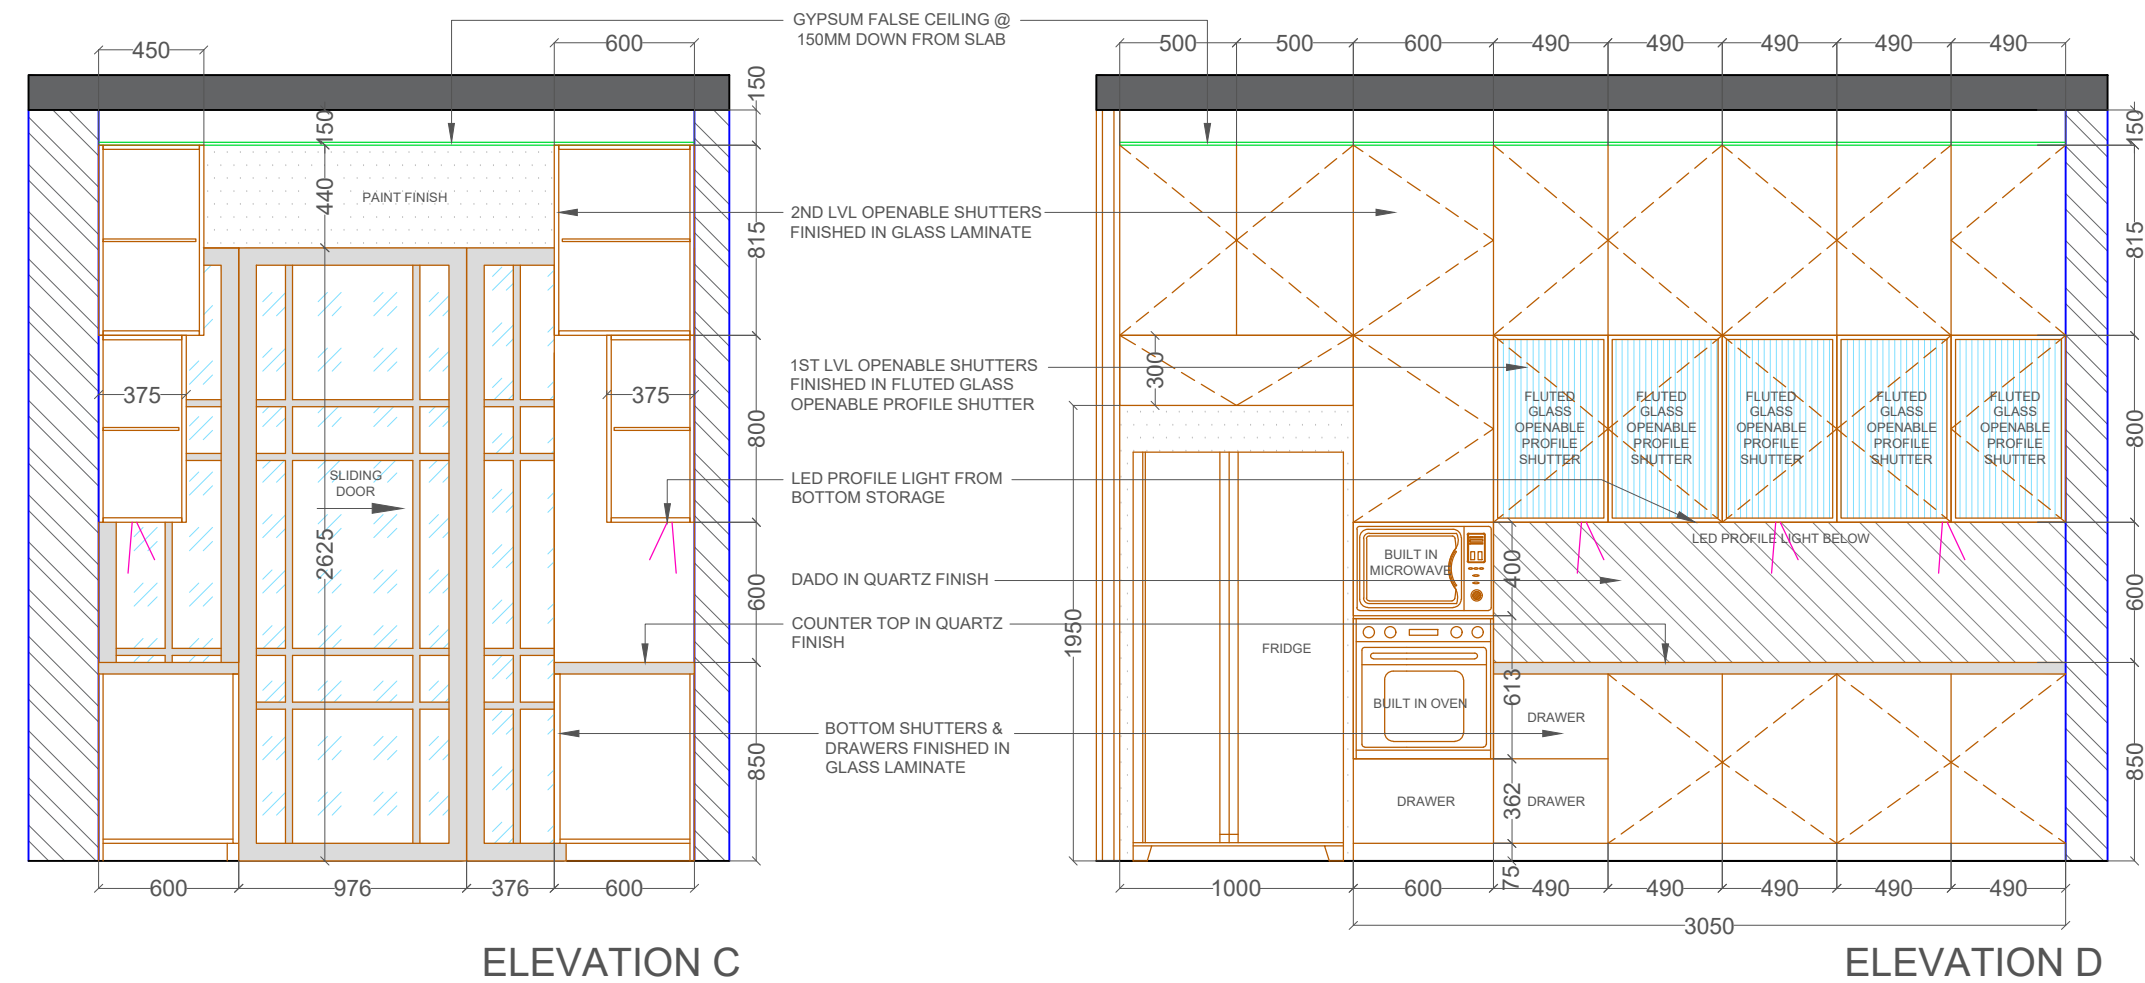

ELEVATION C

ELEVATION D

KITCHEN ELEVATIONS

NOTES

1. ALL DIMENSIONS MENTIONED ARE IN FEET AND INCHES.
2. ALL LEVELS INDICATED ARE IN FEET AND INCHES.
3. DIMENSIONS - LEVELS INDICATED ARE STRUCTURAL UNLESS STATED OTHERWISE.
4. ONLY WRITTEN DIMENSIONS TO BE FOLLOWED & DRAWING NOT TO BE SCALED.
5. DIMENSIONS - LEVELS AS SHOWN TO BE VERIFIED AT SITE BEFORE COMMENCEMENT OF WORK. ANY DISCREPANCIES IF NOTED SHOULD BE BROUGHT TO THE NOTICE OF CONSULTANTS BEFORE START OF WORK.
6. RELEVANT SERVICES DRAWING TO BE READ SIMULTANEOUSLY AND PROVISION OF CUTOUT SLEEVES AS REQUIRED TO BE PROVIDED.
7. ALL MATERIALS - FINISHES ETC. TO BE AS SPECIFIED AND APPROVED BY CONSULTANTS.

R8		
R7		
R6		
R5		
R4		
R3		
R2		
R1		
NO.	DATE	REVISION



CLIENT: GAURAV DAGA
FLAT NO: A-6602
LOCATION: MINERVA TOWERS
Mahalaxmi, Mumbai.

MANSI TARNEJA DESIGN STUDIO

6A, Dhanwadi Building,
80, Dr. Annie Besant Road, Worli, Mumbai - 400 018.
Tel: 6666 1111.
web: www.mansi@mt.ds.in
●MUMBAI

DWG. NO.:

DRAWING: KITCHEN ELEVATIONS

DRWN BY: CHKD BY: SCALE: DATE: JOB NO:

NIDHI MANSI N.T.S 17/07/2025

THIS DRAWING IS THE SOLE PROPERTY OF MANSI TARNEJA DESIGN STUDIO. USE OF THIS DRAWING FOR ANY PURPOSE OTHER THAN THAT MENTIONED TO BE DONE ONLY AFTER THEIR PRIOR APPROVAL.