




ELEVATION A

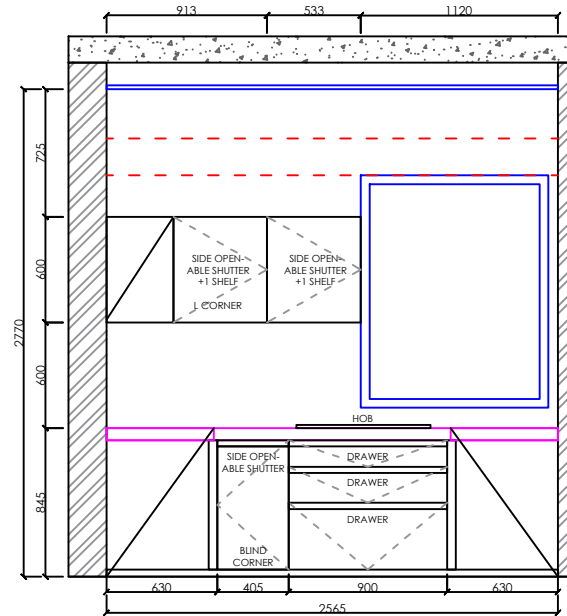

ELEVATION B

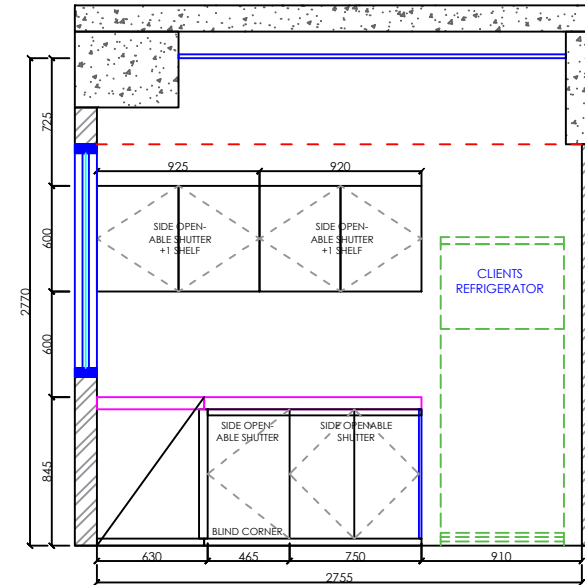

ELEVATION C

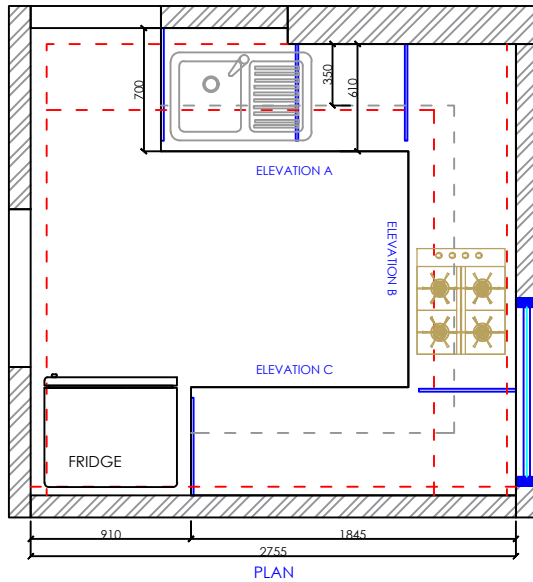

NOTES:

1. ALL DIMENSIONS MENTIONED IN THE DRAWING ARE IN MM UNTIL SPECIFIED OTHERWISE.
- 2.DIMENSIONS / LEVELS SHOWN TO BE VERIFIED AT SITE BEFORE COMMENCEMENT OF WORK.
- 3.DRAWING SHOULD NOT BE SCALED, ONLY MENTIONED DIMENSIONS TO BE FOLLOWED.
- 4.IN CASE OF ANY DISCREPANCY, IT SHOULD IMMEDIATELY BE BOUGHT TO THE NOTICE OF THE DESIGNER.
- 5.THIS DRAWING TO BE READ IN CONJUNCTION WITH RESPECTIVE SERVICES DRAWINGS.

PROJECT:

PROJECT NAME : Om Niwas
REFERENCE : Mr. Amardeep Ailsinghani

SHEET CONTENT: PLAN & ELEVATION

AREA : KITCHEN

DWG NO : 2


DATE : 13/08/25

SCALE : NTS

UNIT : MM

DRAWN BY : PA

CHEKED BY : PM

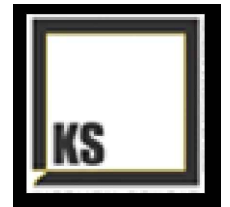

KITCHEN STUDIO

8, Remi Commercio, Behind Yash Raj Studios back Gate, Off New Link Rd, Andheri West, Mumbai, Maharashtra 400053