




KITCHEN DRAWING-303 SHAH RESIDENCE

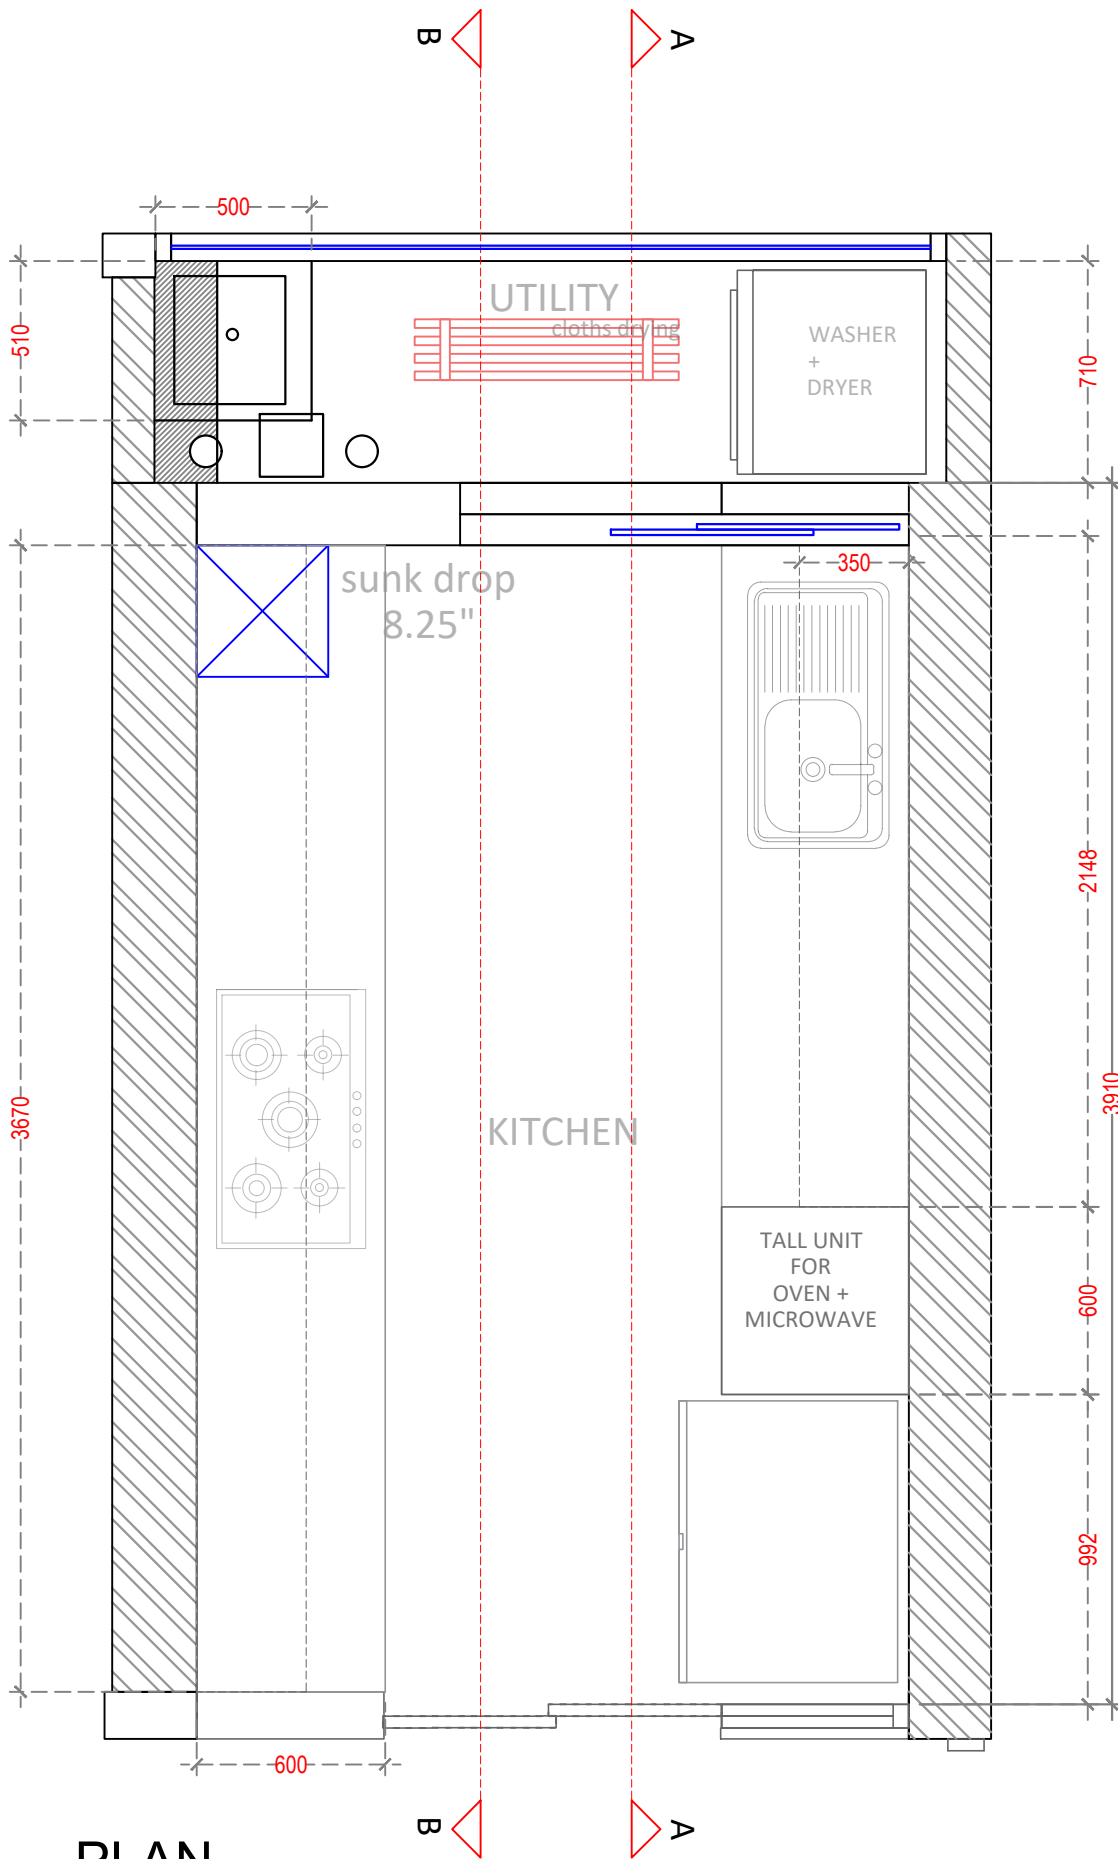

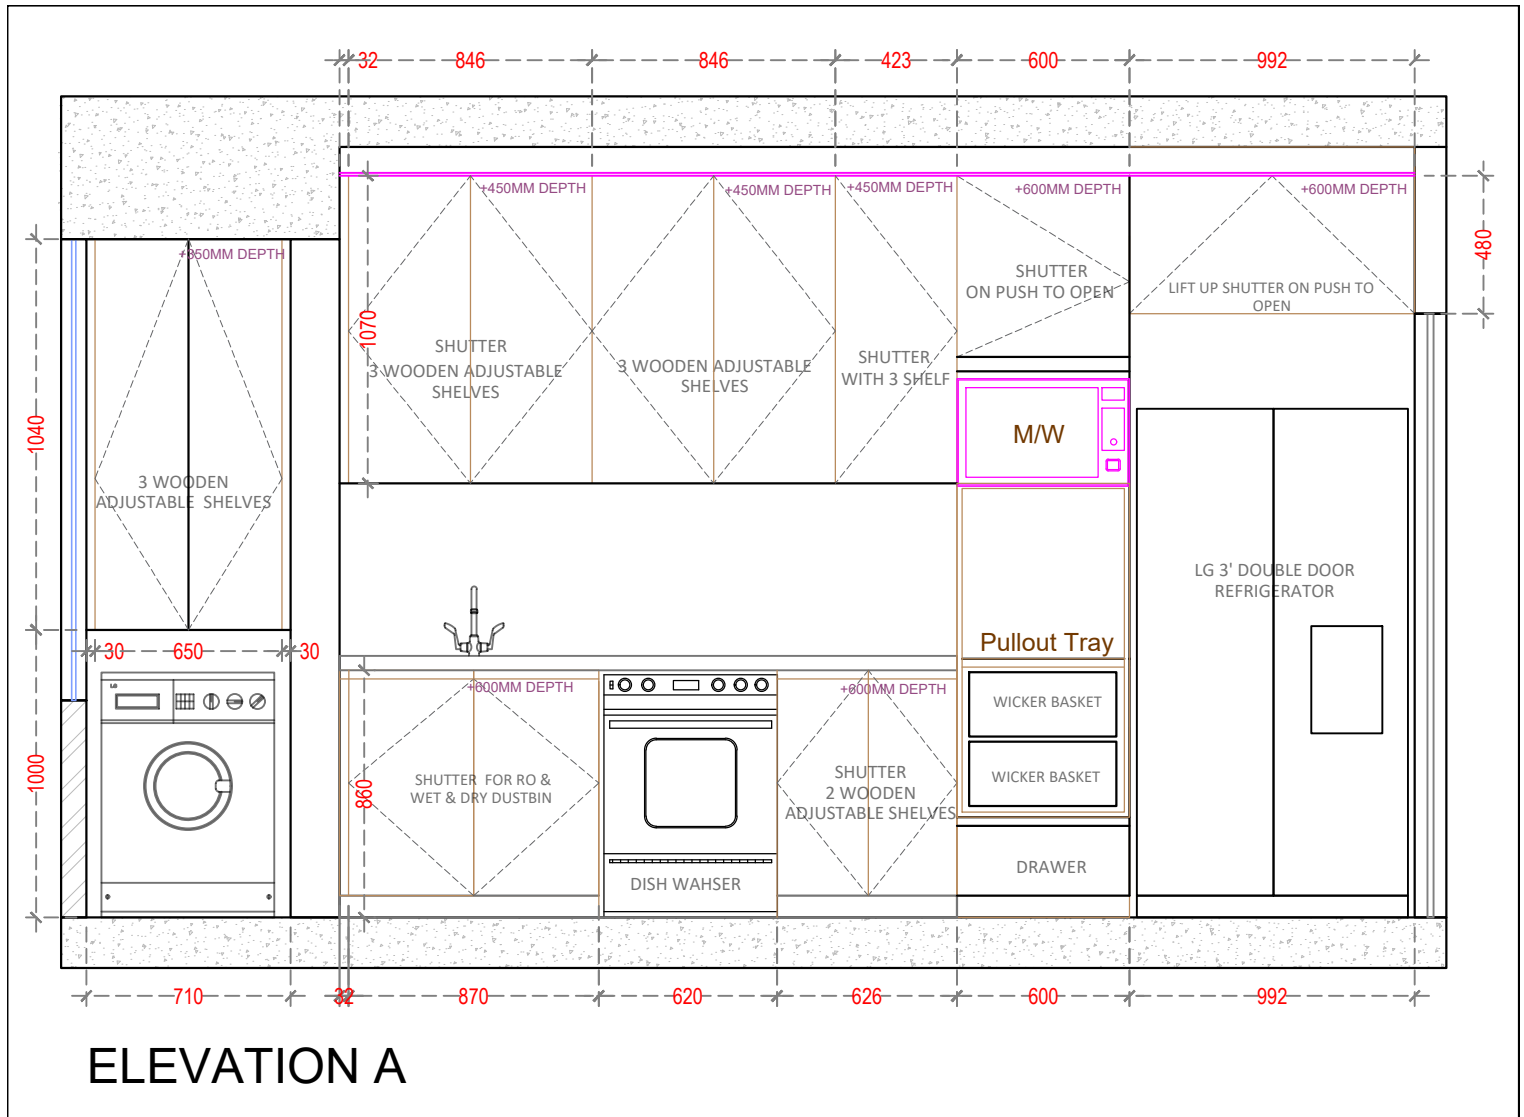

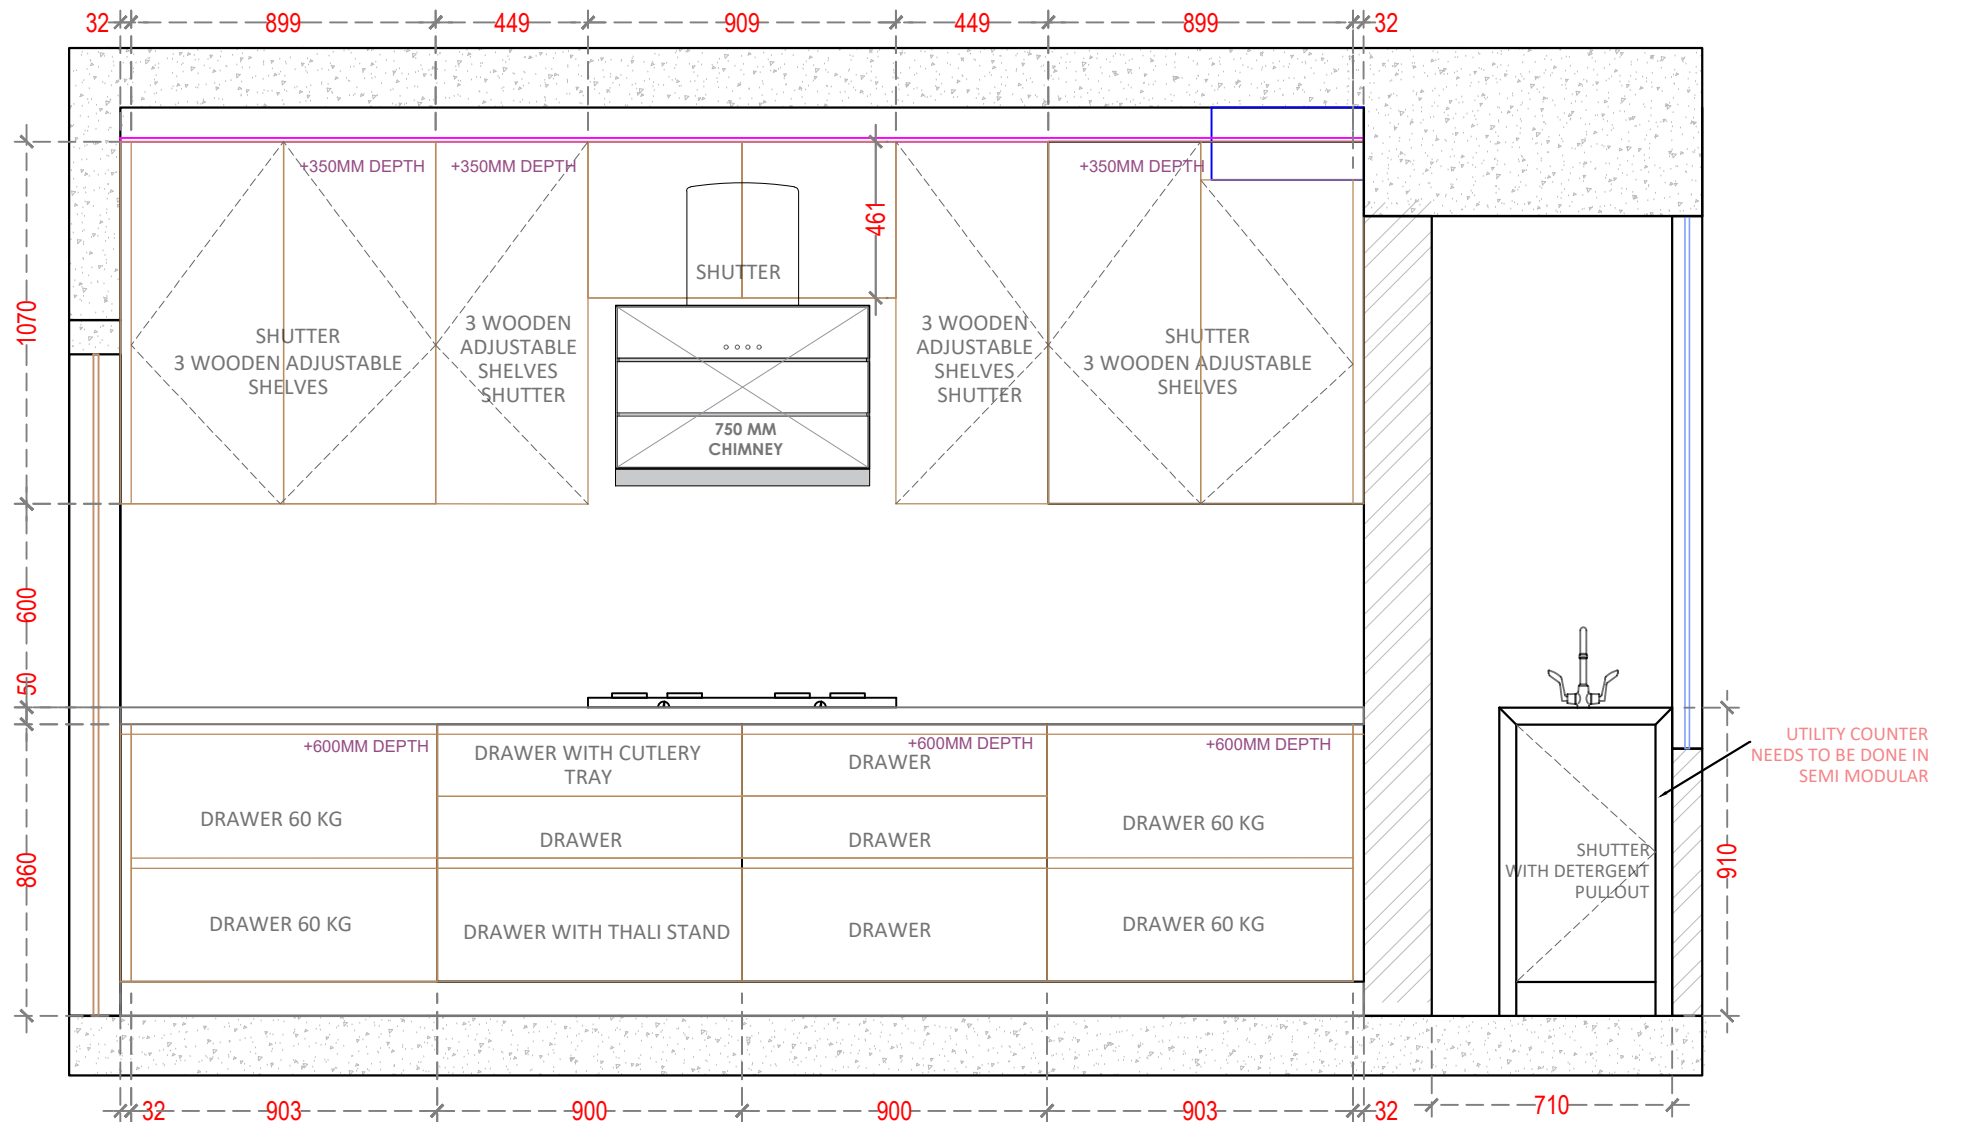

UTILITY COUNTER
NEEDS TO BE DONE IN
SEMI MODULAR

ELEVATION B