


KITCHEN STUDIOTM


CRAFTING KITCHENS SINCE 2006

Client Name: AHD Kitchen
Arch Reference : JMA Studio
Designer / Reference: Parisha



FAMILY KITCHEN - PLAN

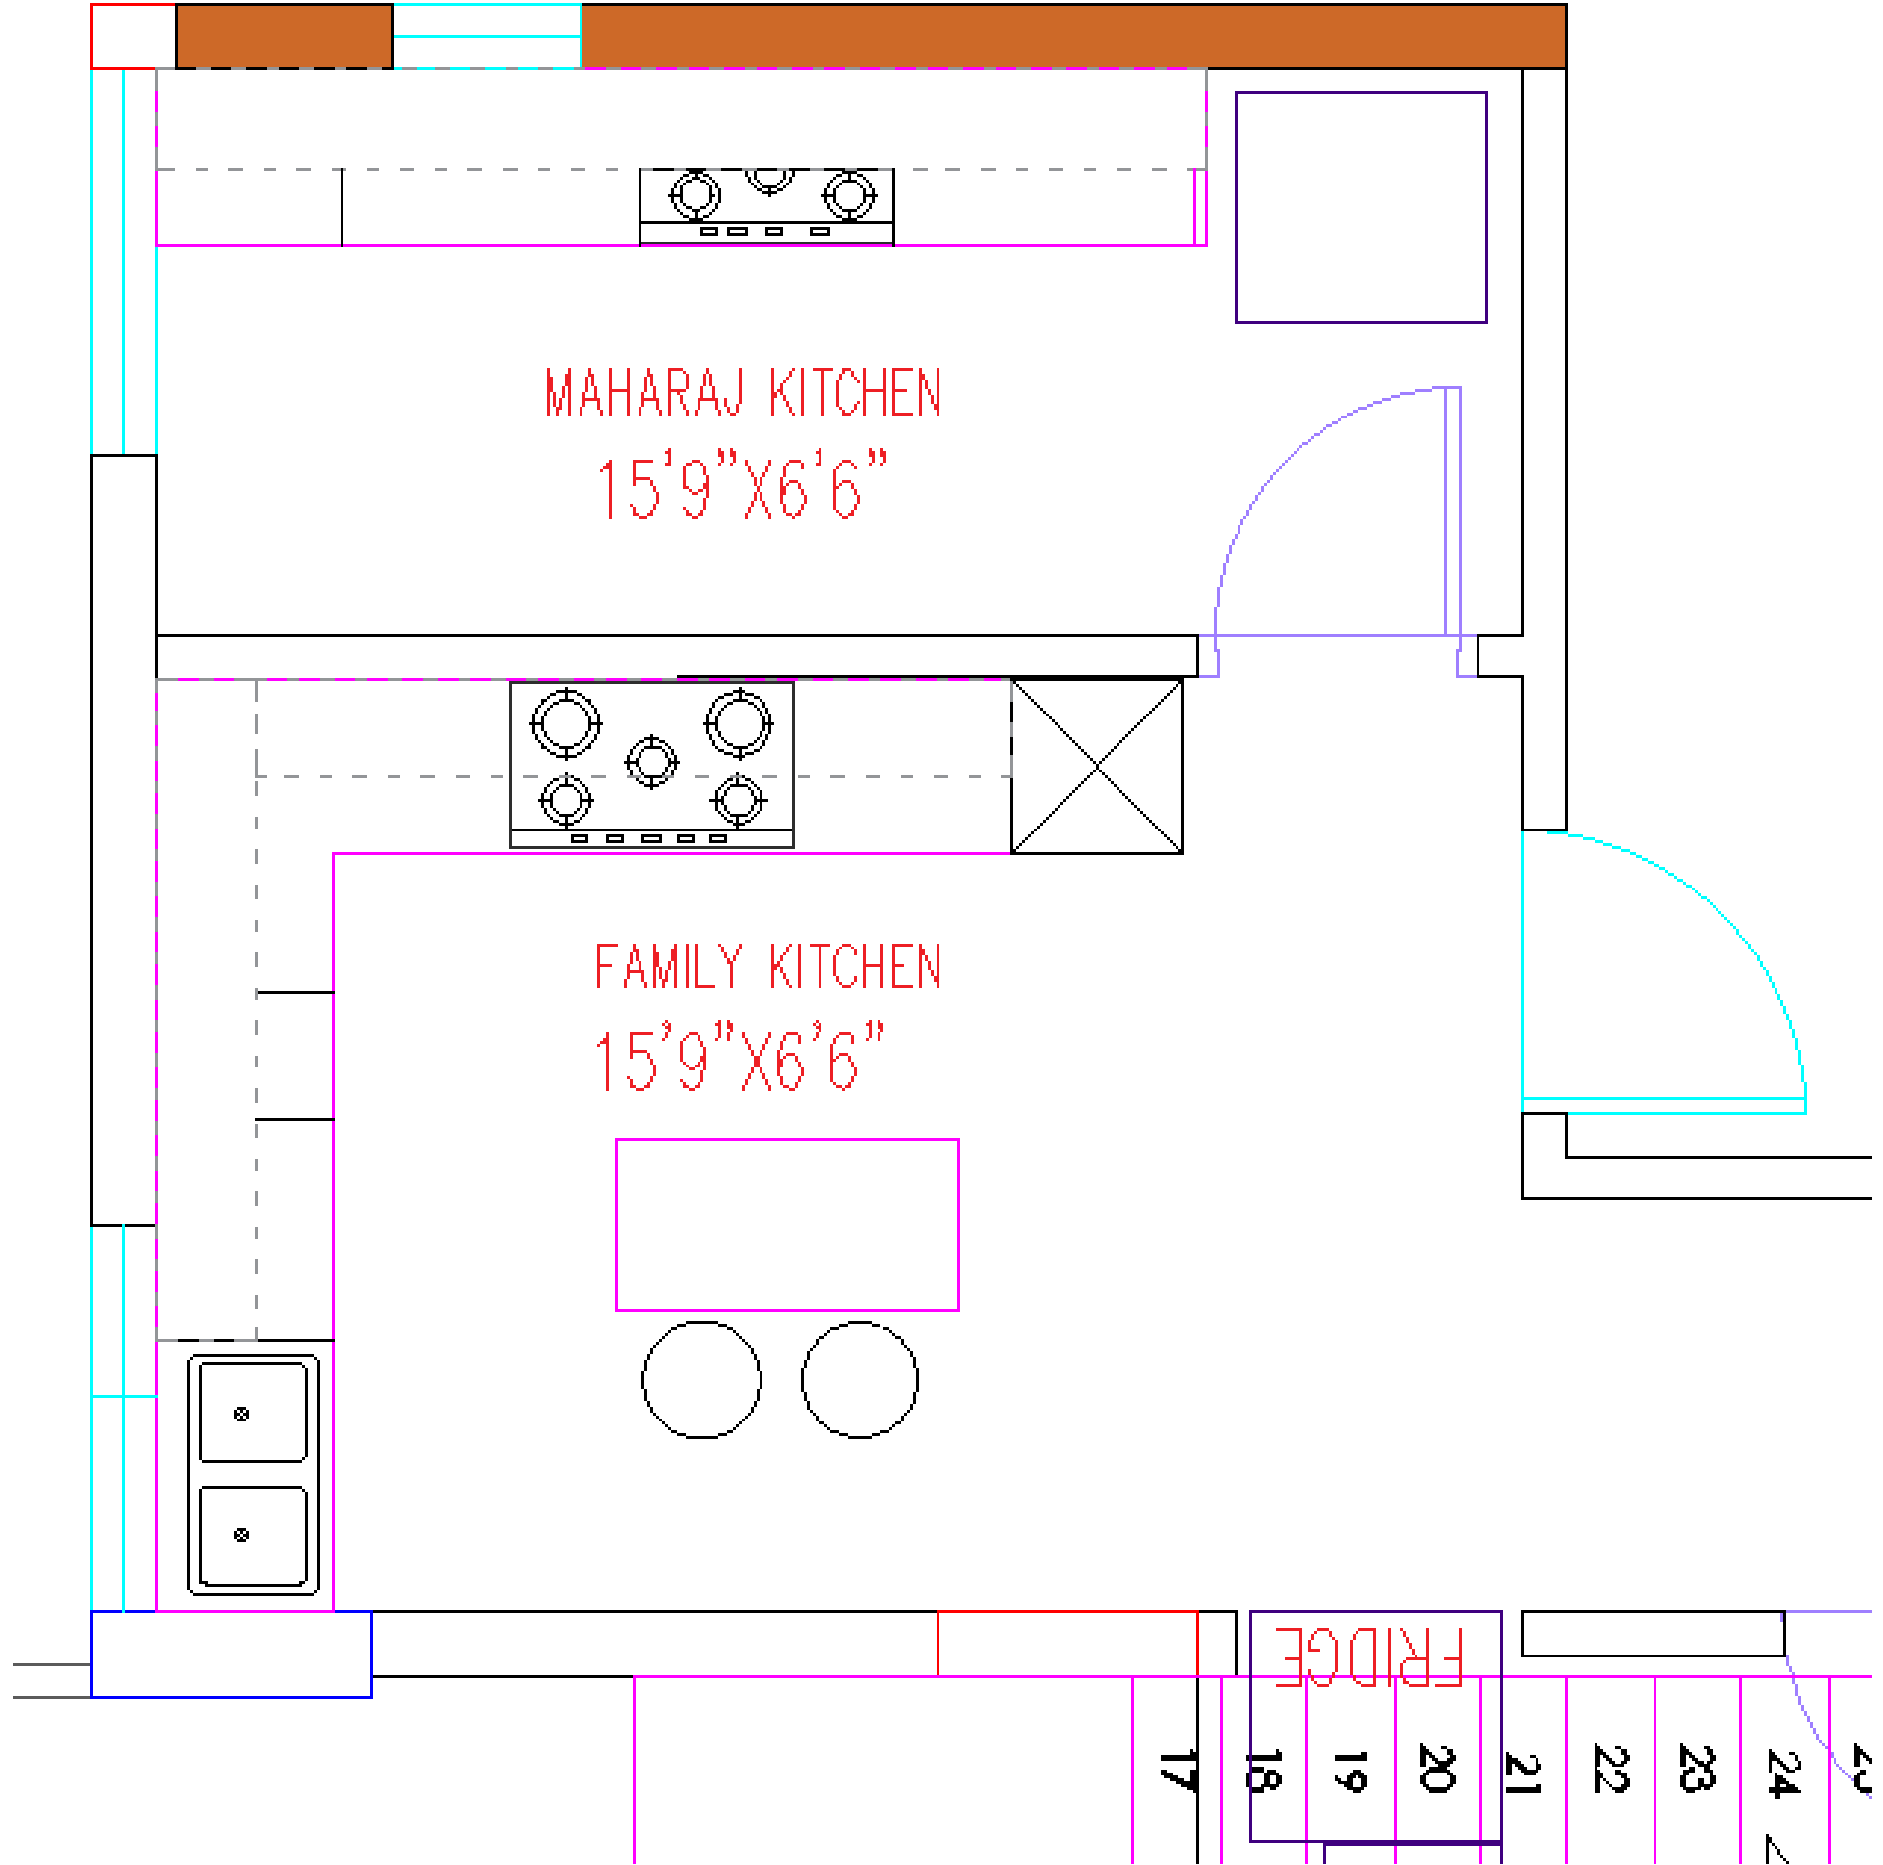


HOB COUNTER SIDE

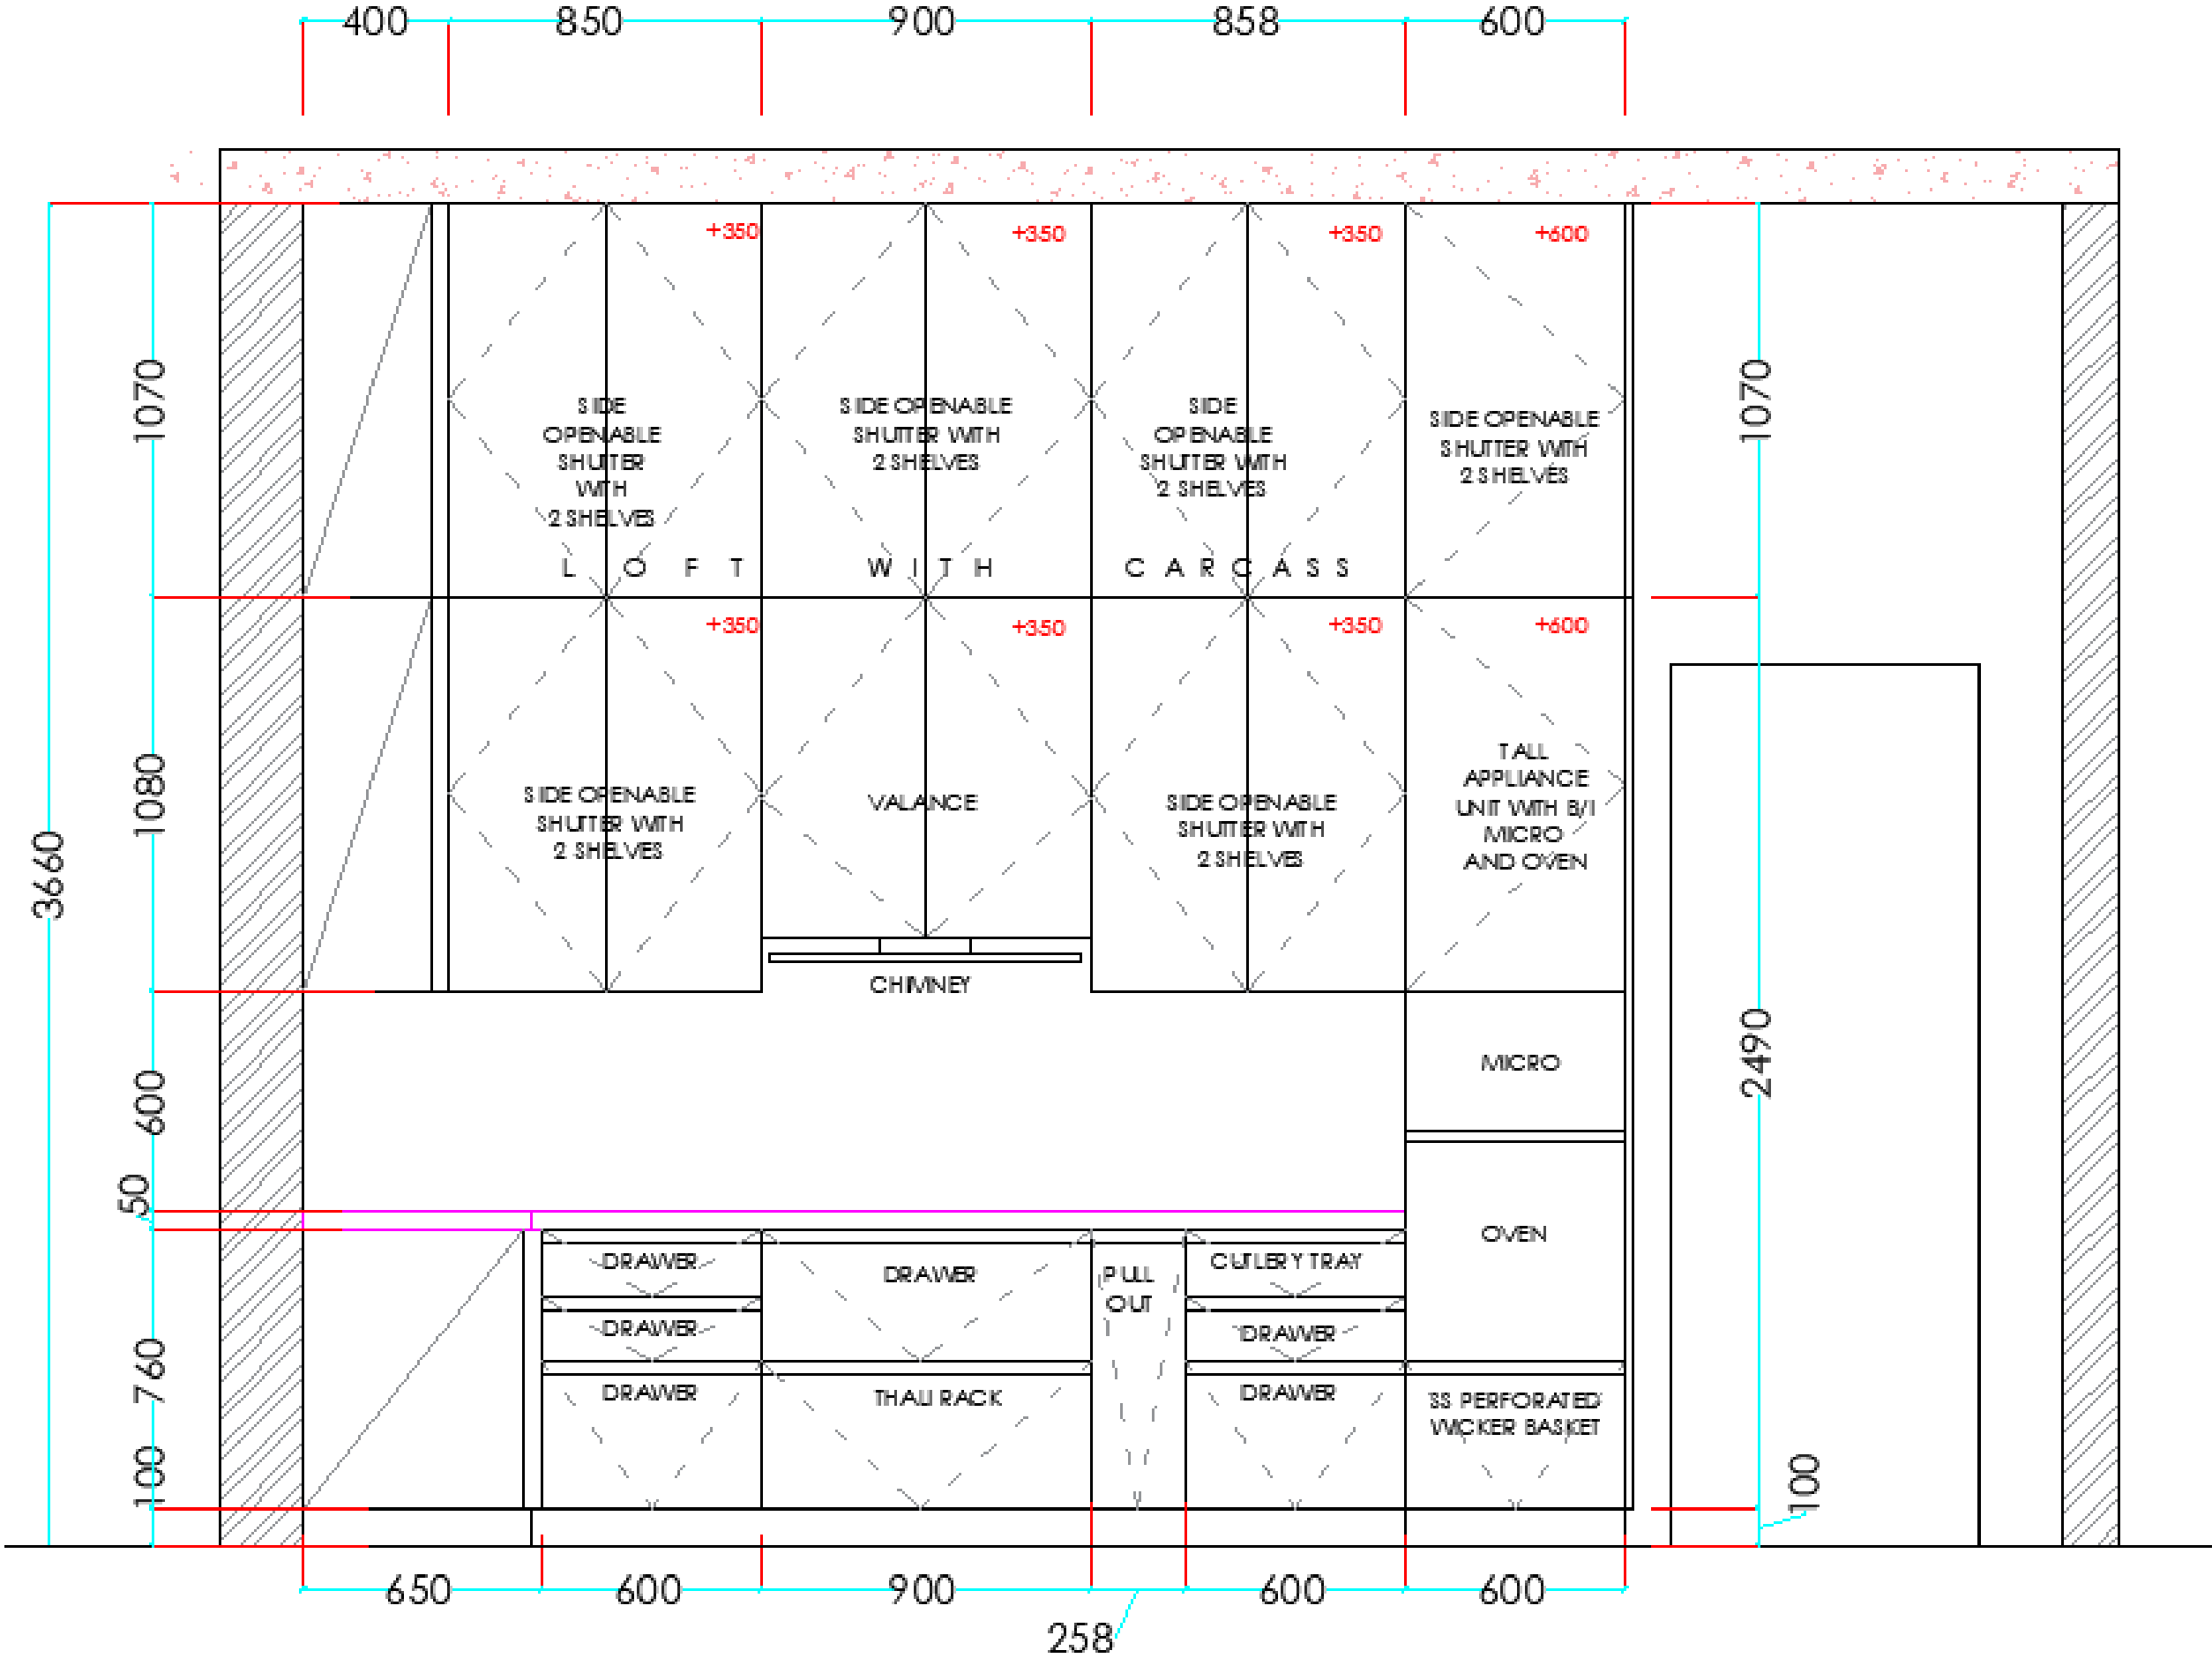


SINK COUNTER SIDE

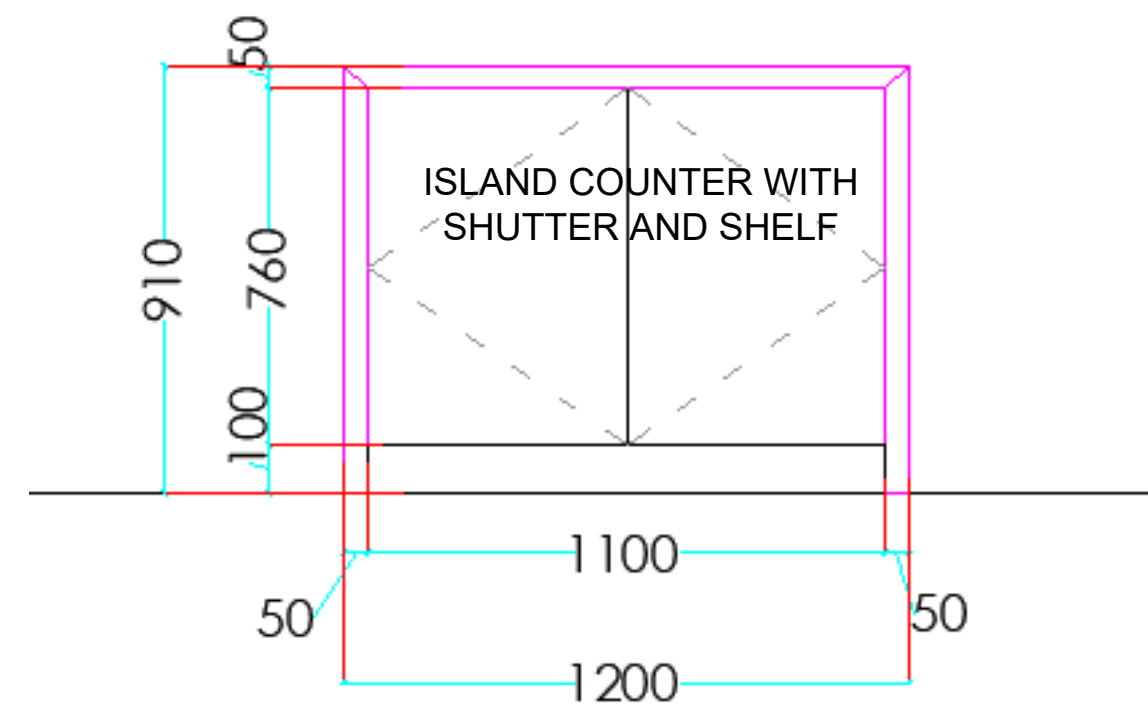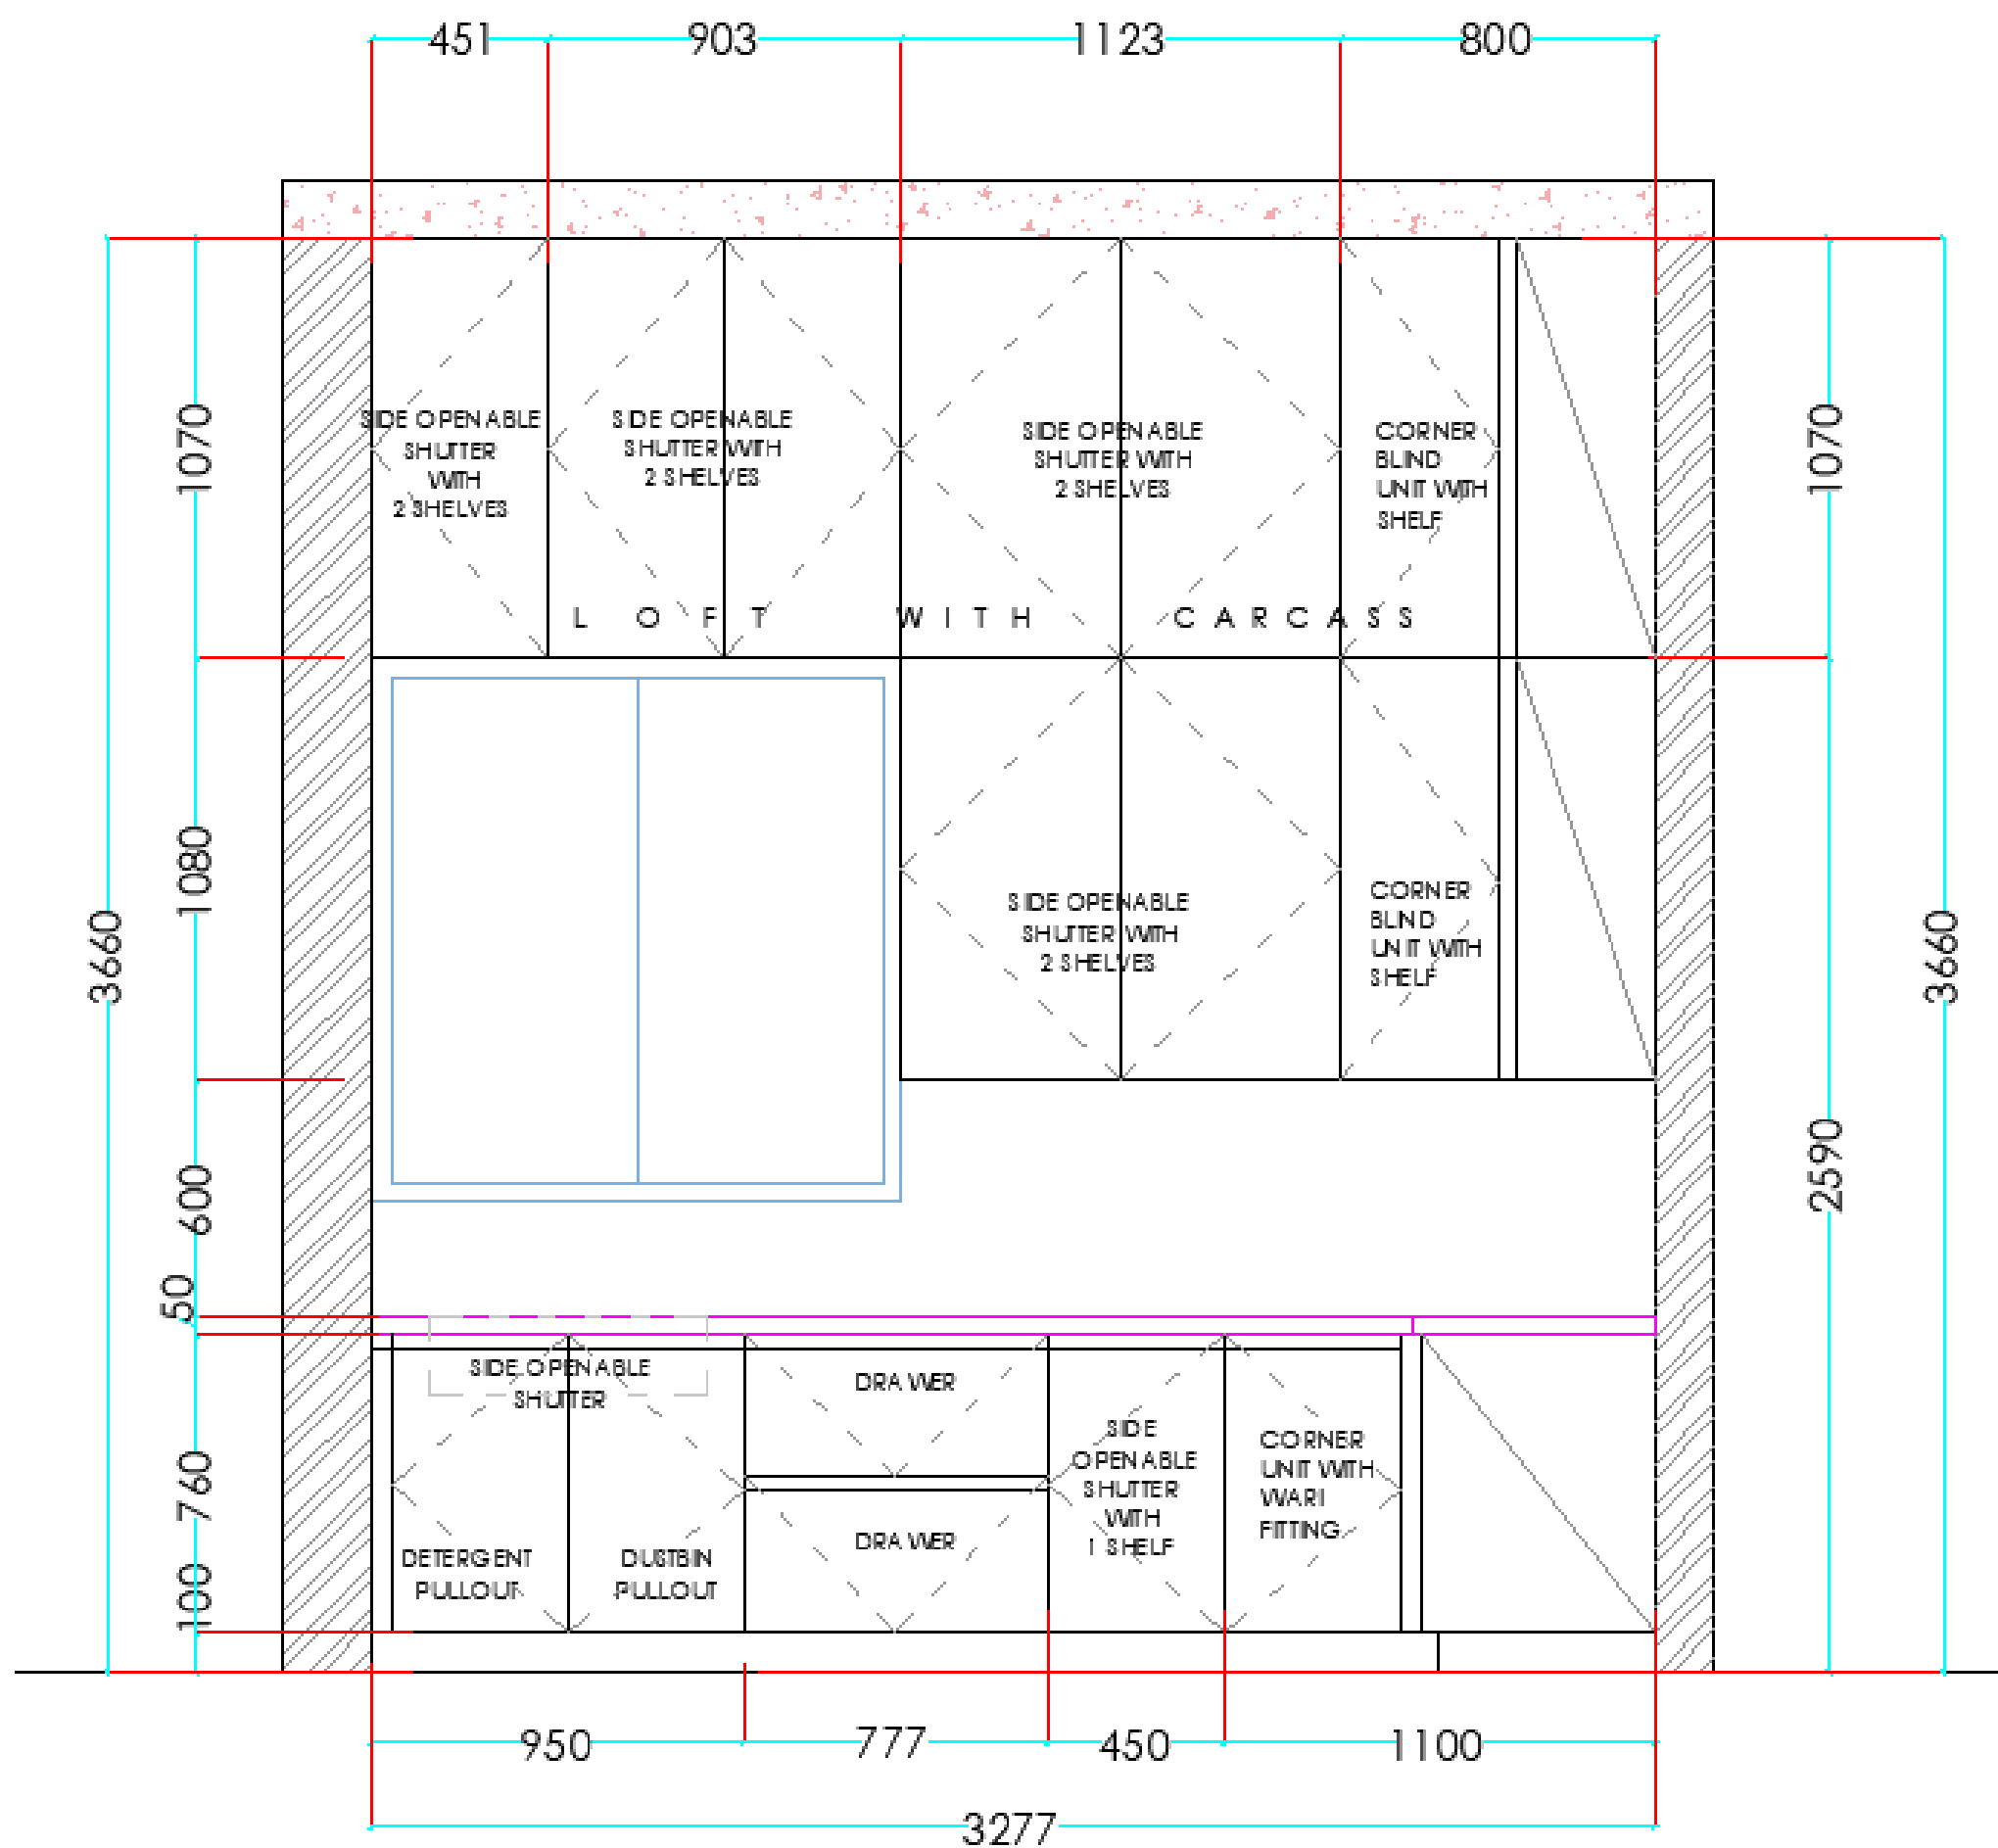

MAHARAJ KITCHEN PLAN

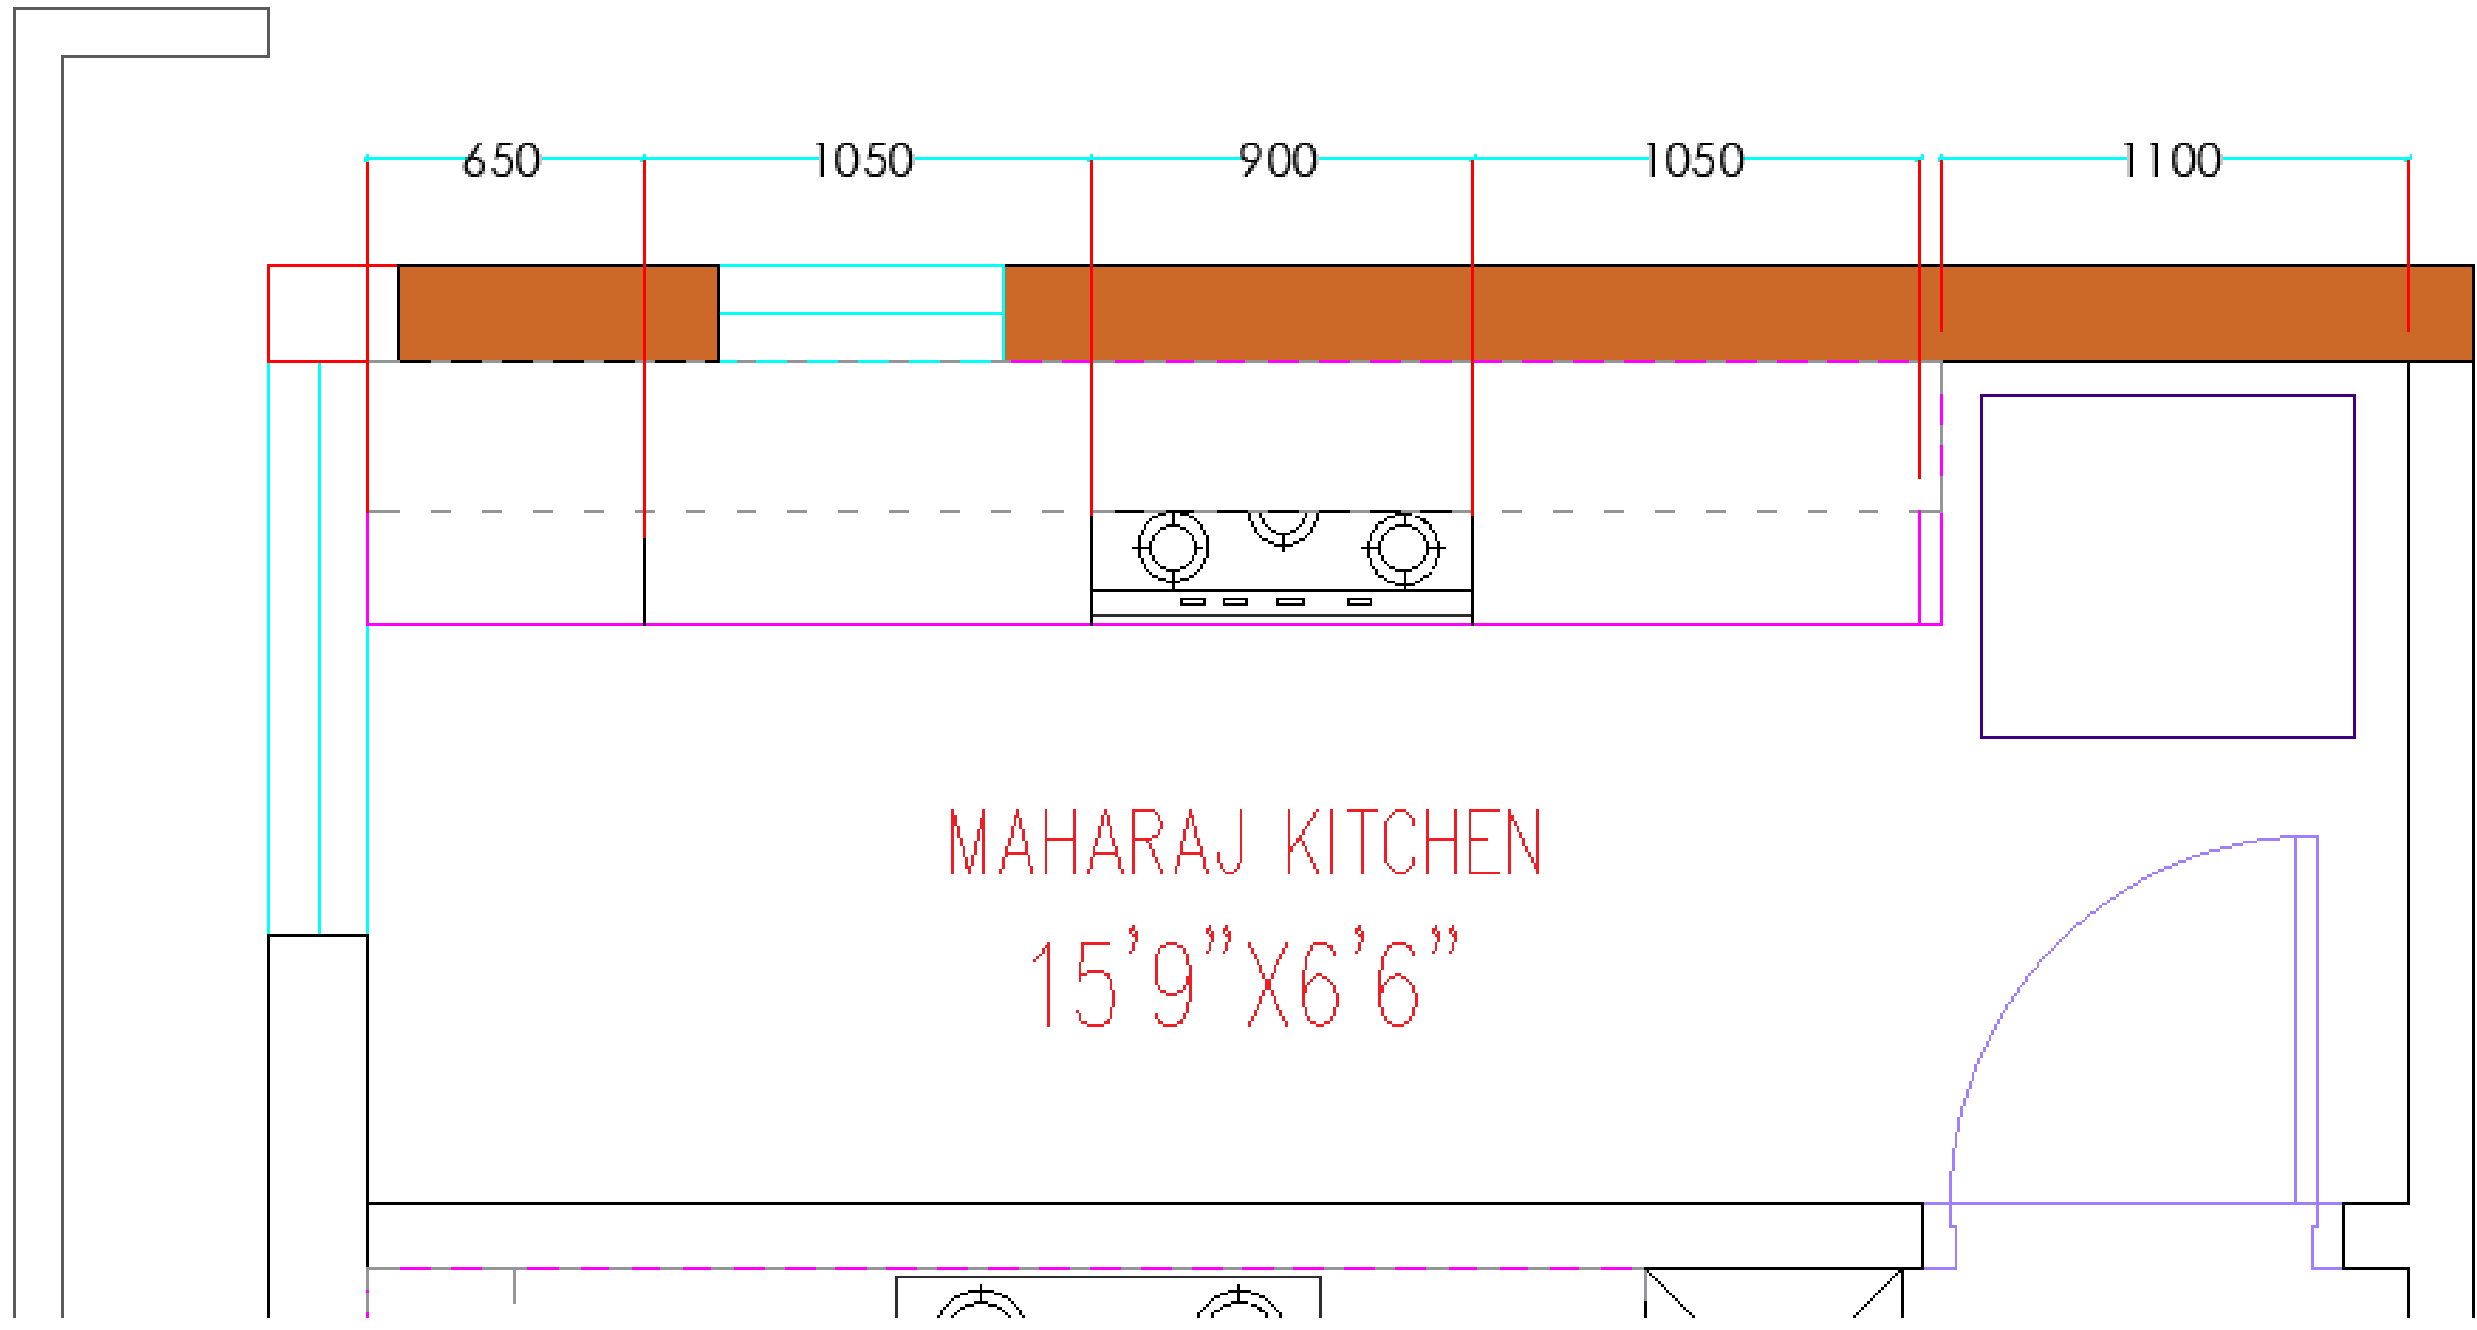

MAIN COUNTER SIDE

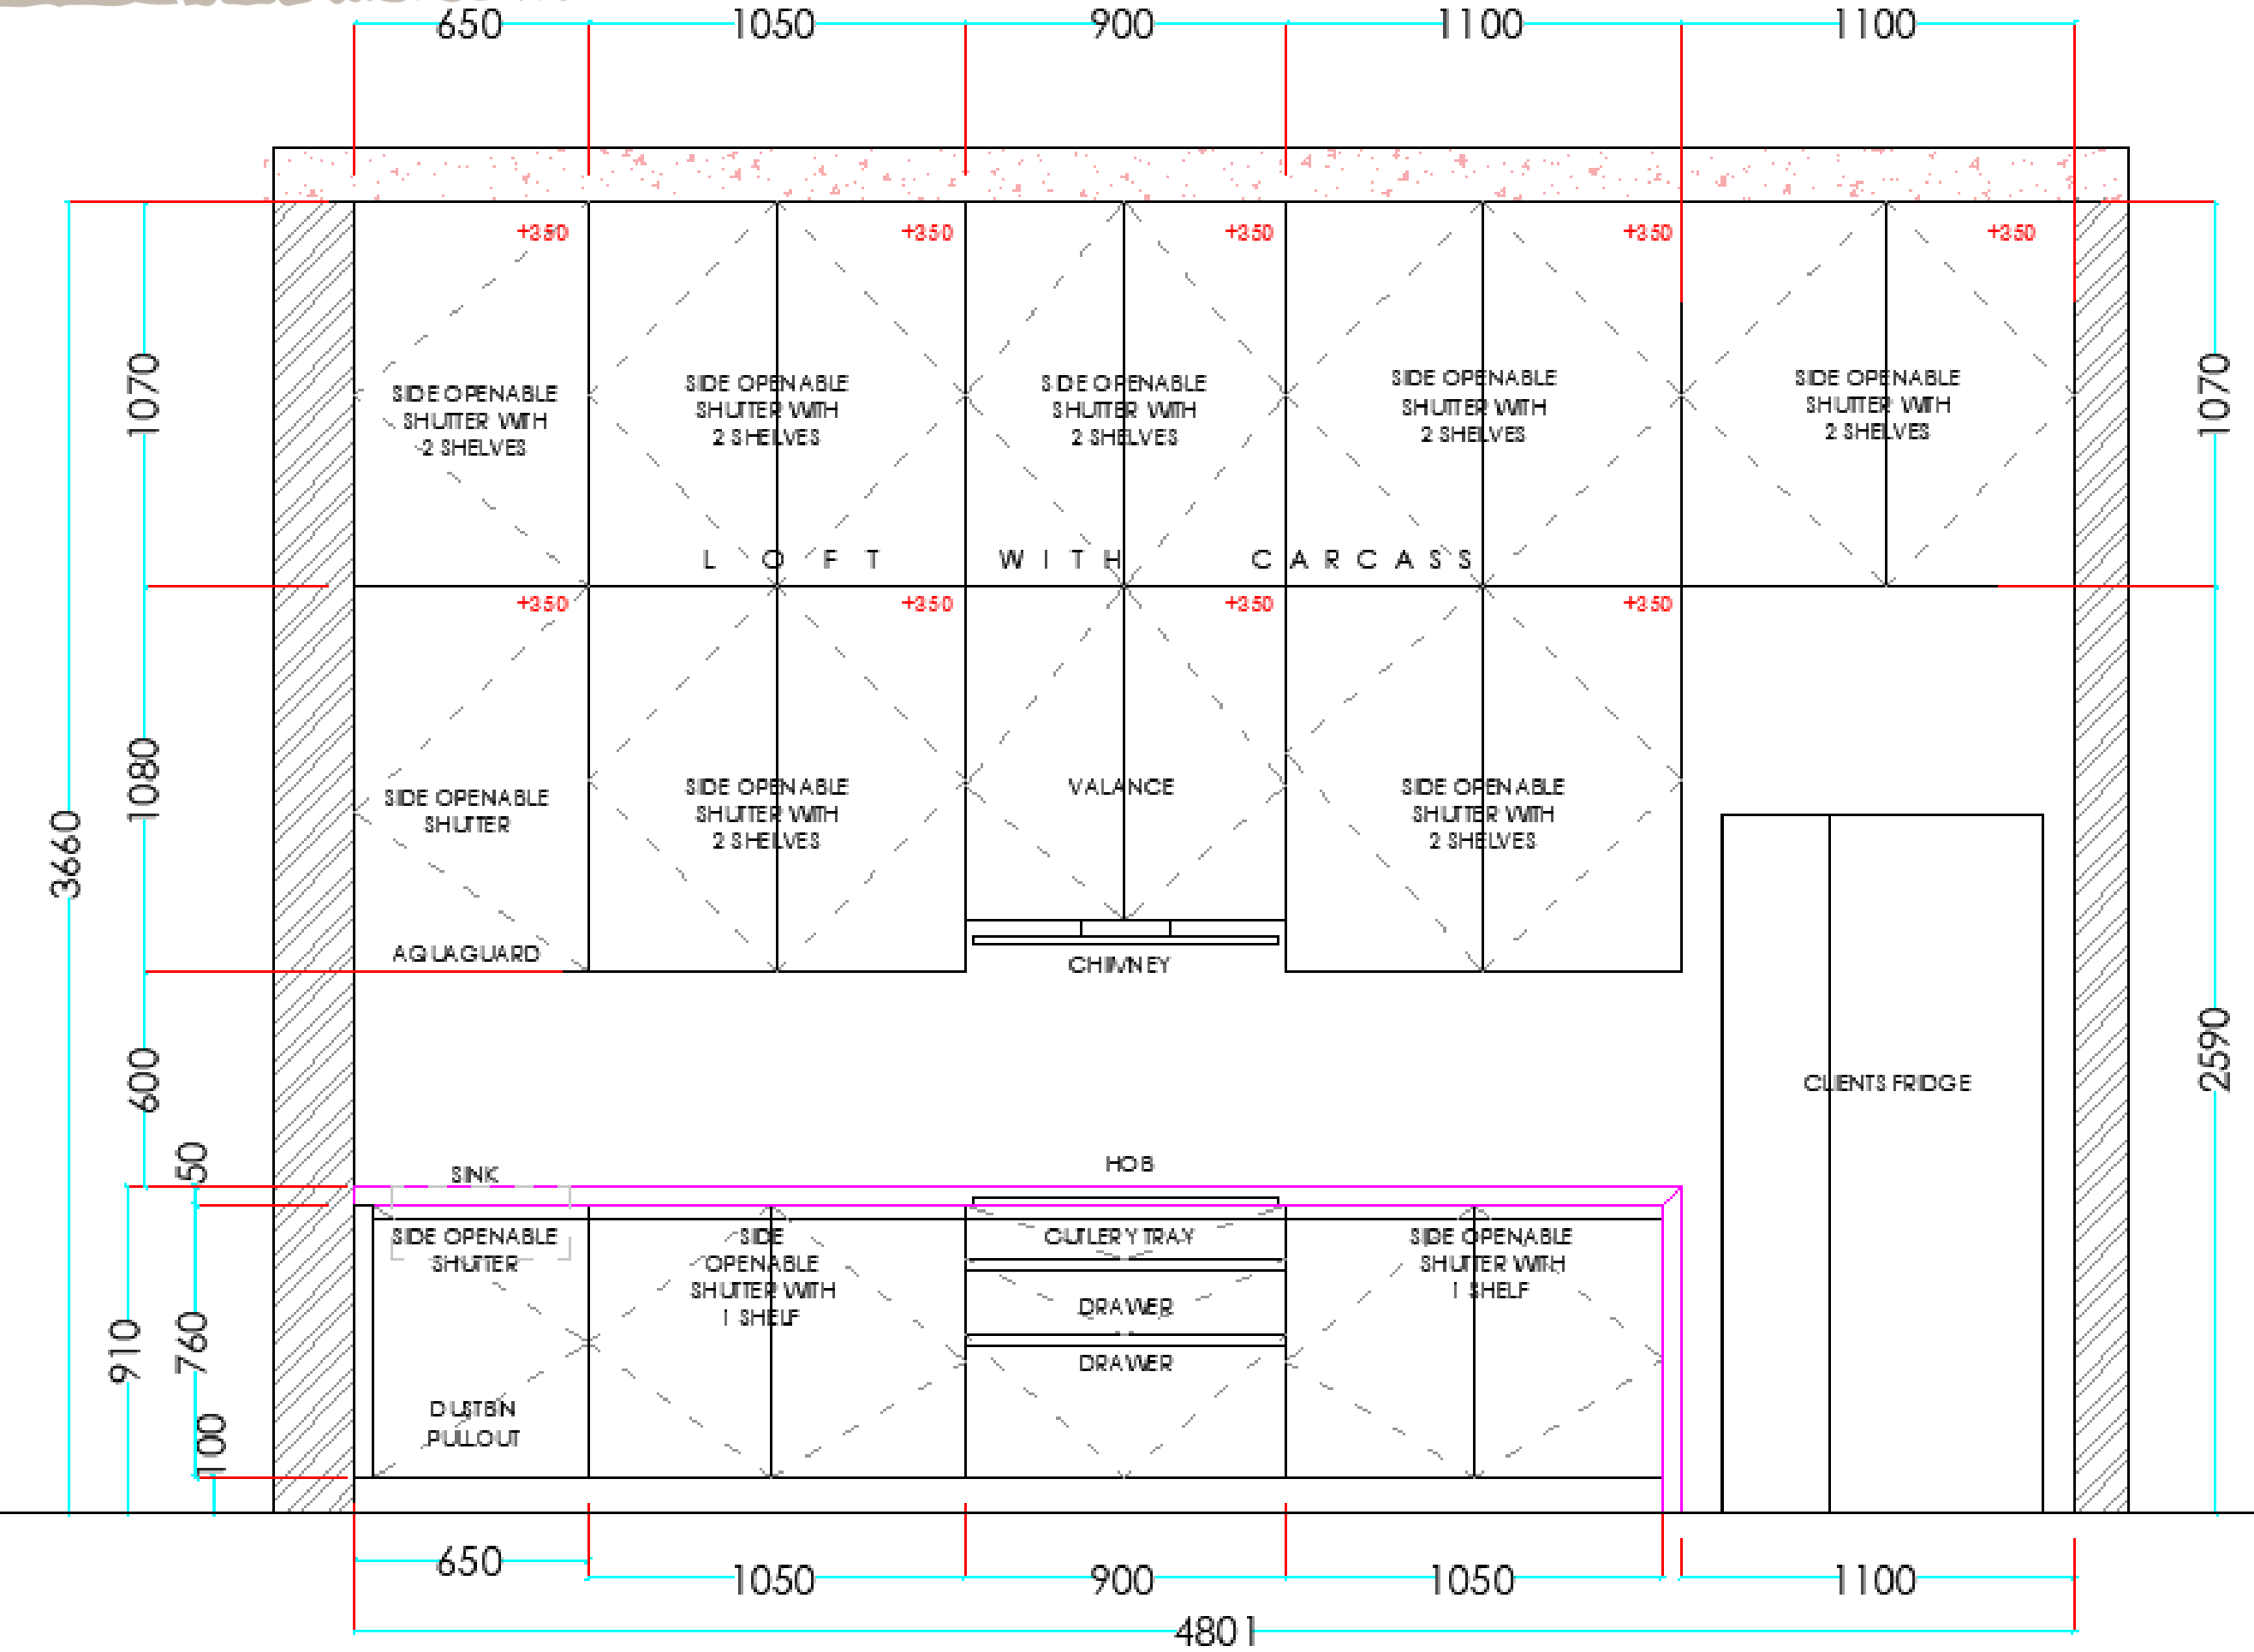

ACCESSORIES



PVC CUTLERY - 900



BLUM ANTARIO
DRAWER



BLUM ANTARIO
DRAWER



DUSTBIN PULLOUT



DETERGENT PULLOUT




J PROFILE HANDLE



APPLIANCE UNIT

AWARDS & RECEGNITION

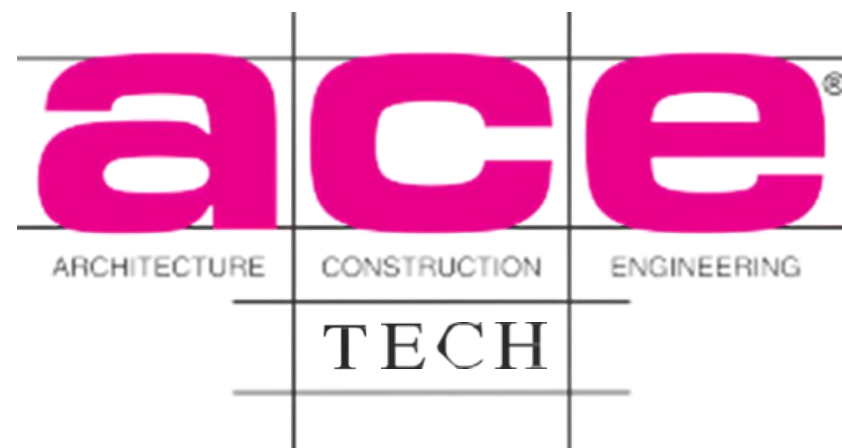

RECOGNISED
PROMISING BRANDS 2019-2020

RECOGNISED
THE PLATINUM GRAND STAND
AWARD 2019

RECOGNISED
BRAND OF THE YEAR 2019



CONNECT WITH US



+91 888 362 5625



Kitchenstudiomumbai@kitchenstudio.in



Kitchenstudioindia

ANDHERI SHOWROOM:

8, Remi commercio, Behind Yash Raj Studio back gate, Shah Industrial Estate, Off New Link Road, Andheri (W), Mumbai - 400053

WORLI SHOWROOM:

3rd Floor, Block no 6, Shakti Mills Lane, Mahalaxmi, Mumbai - 400011

MULUND SHOWROOM:

Shop no 4, Ramchandra Patil, Mulund - Goregaon Link Road, Opposite Runwal Greens, Near Dream Residency Hotel, Sarvodaya Nagar, Nahur (W), Mumbai - 400080