




BVT Kitchen

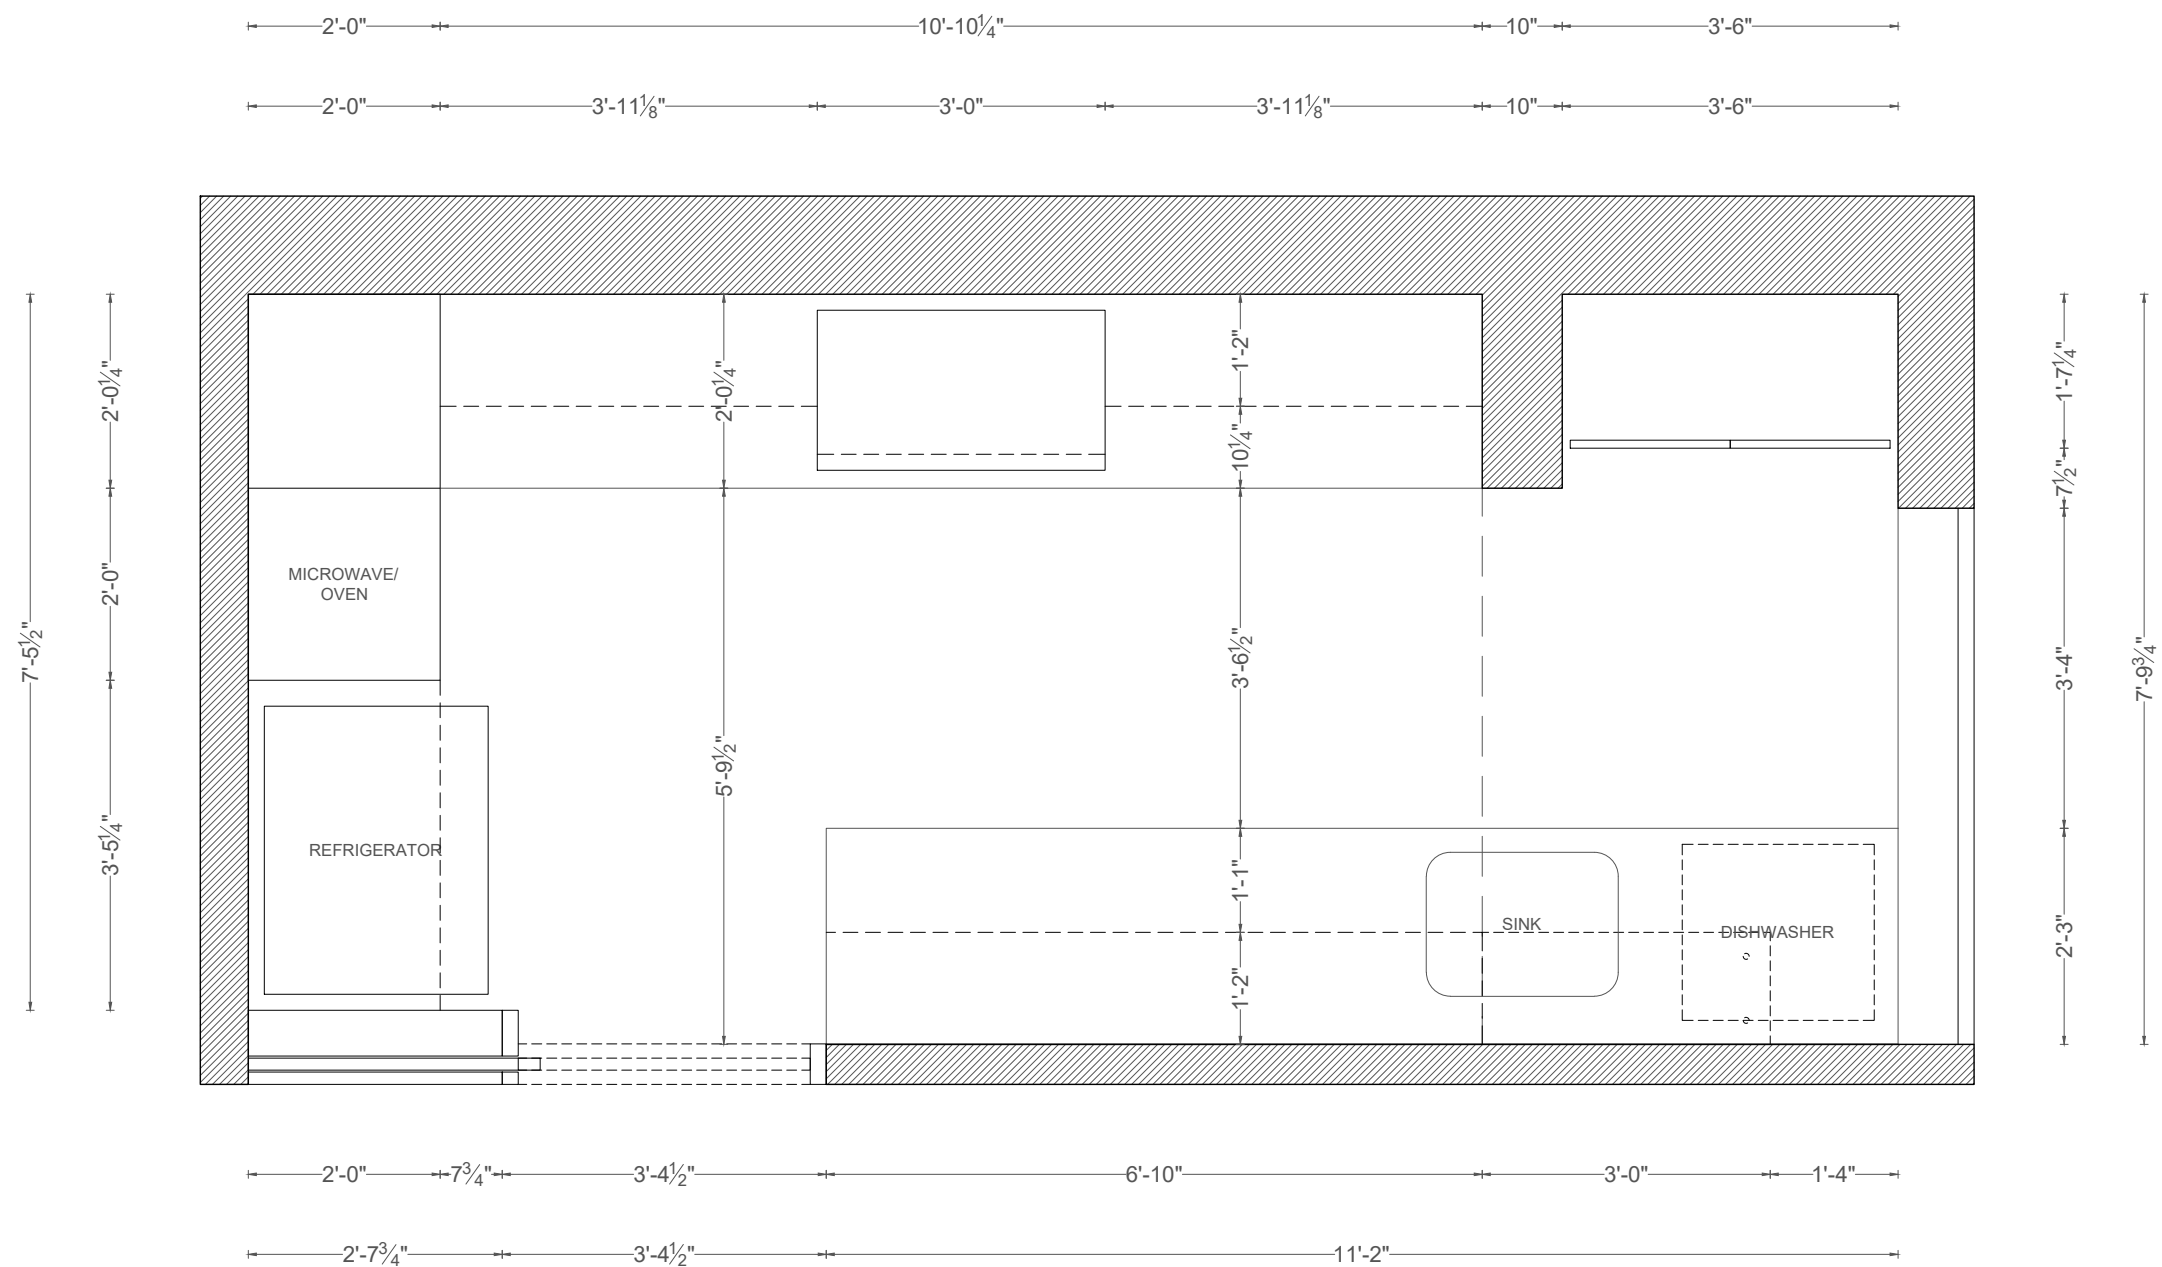

Plan

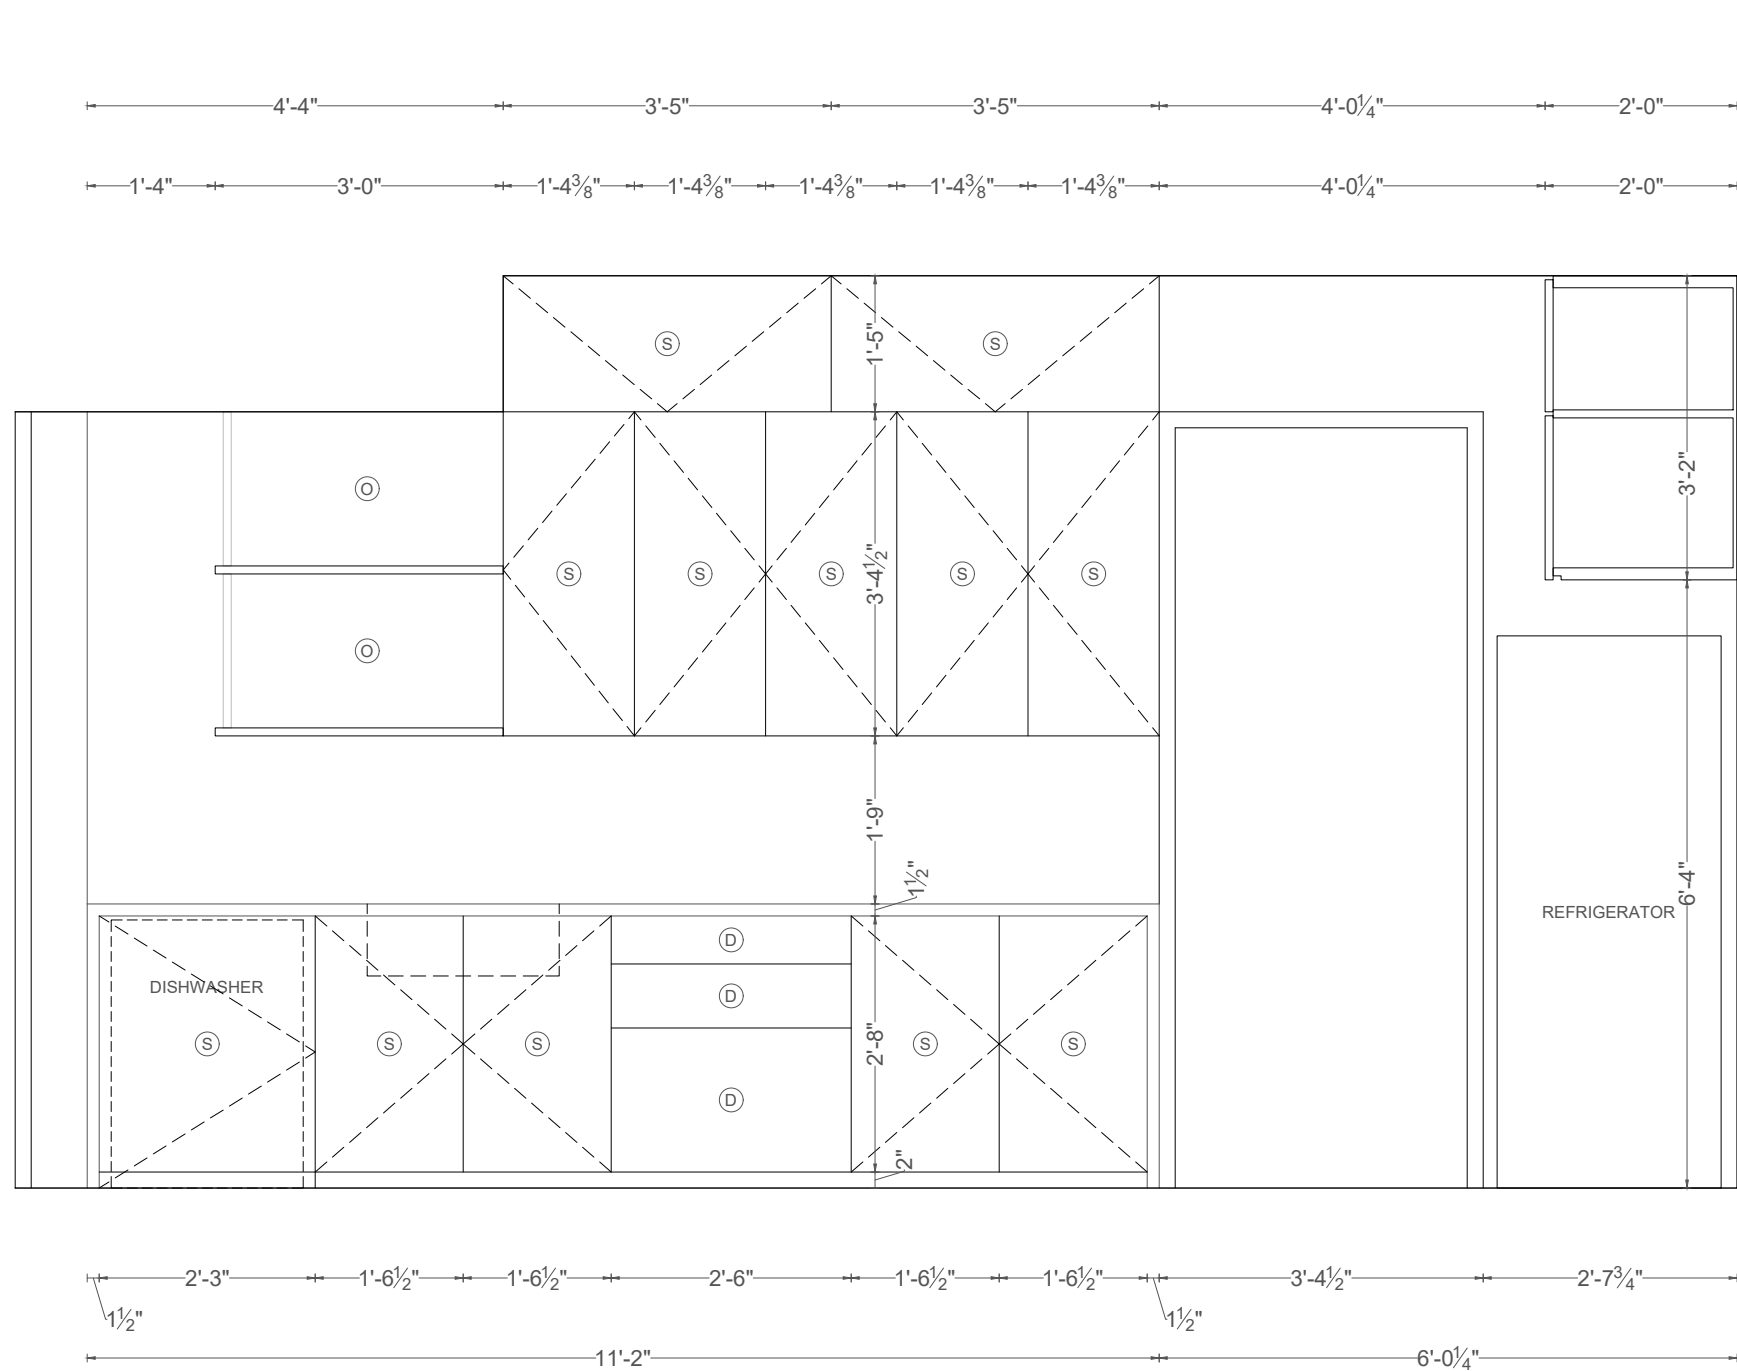

Sink Side Elevation

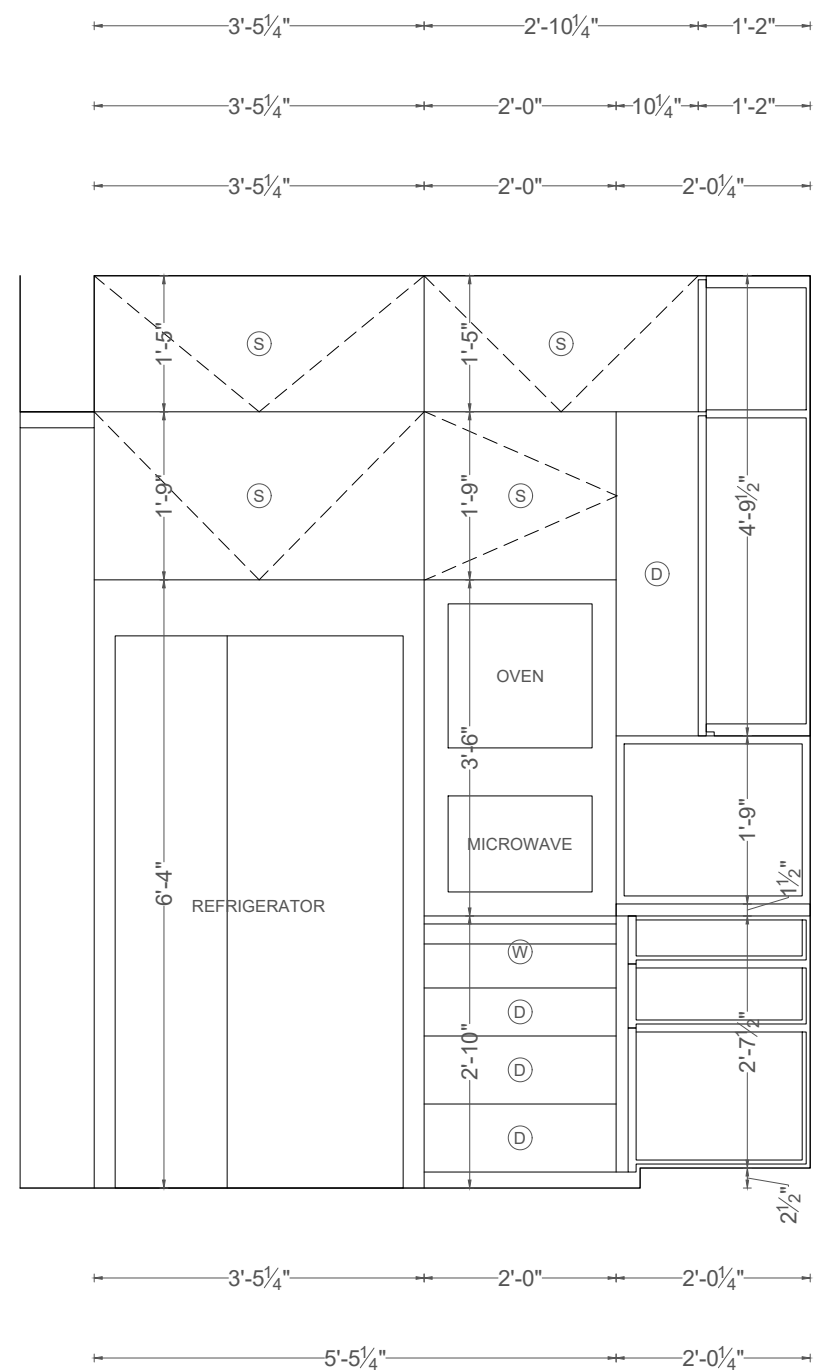

Refrigerator Side Elevation

- (S) - Shutter
- (D) - Drawer
- (O) - Open Shelving
- (W) - Wicker Basket



- BVT Kitchen Carpentry Drawing  
Scale - 0'-1" = 2'-0"