

KITCHEN STUDIOTM


CRAFTING KITCHENS SINCE 2006

Client Name: Hari Ratan Kitchen


Arch Reference : Mr. Rushit – Studio RK

Designer / Reference: Parisha


KITCHEN - PLAN

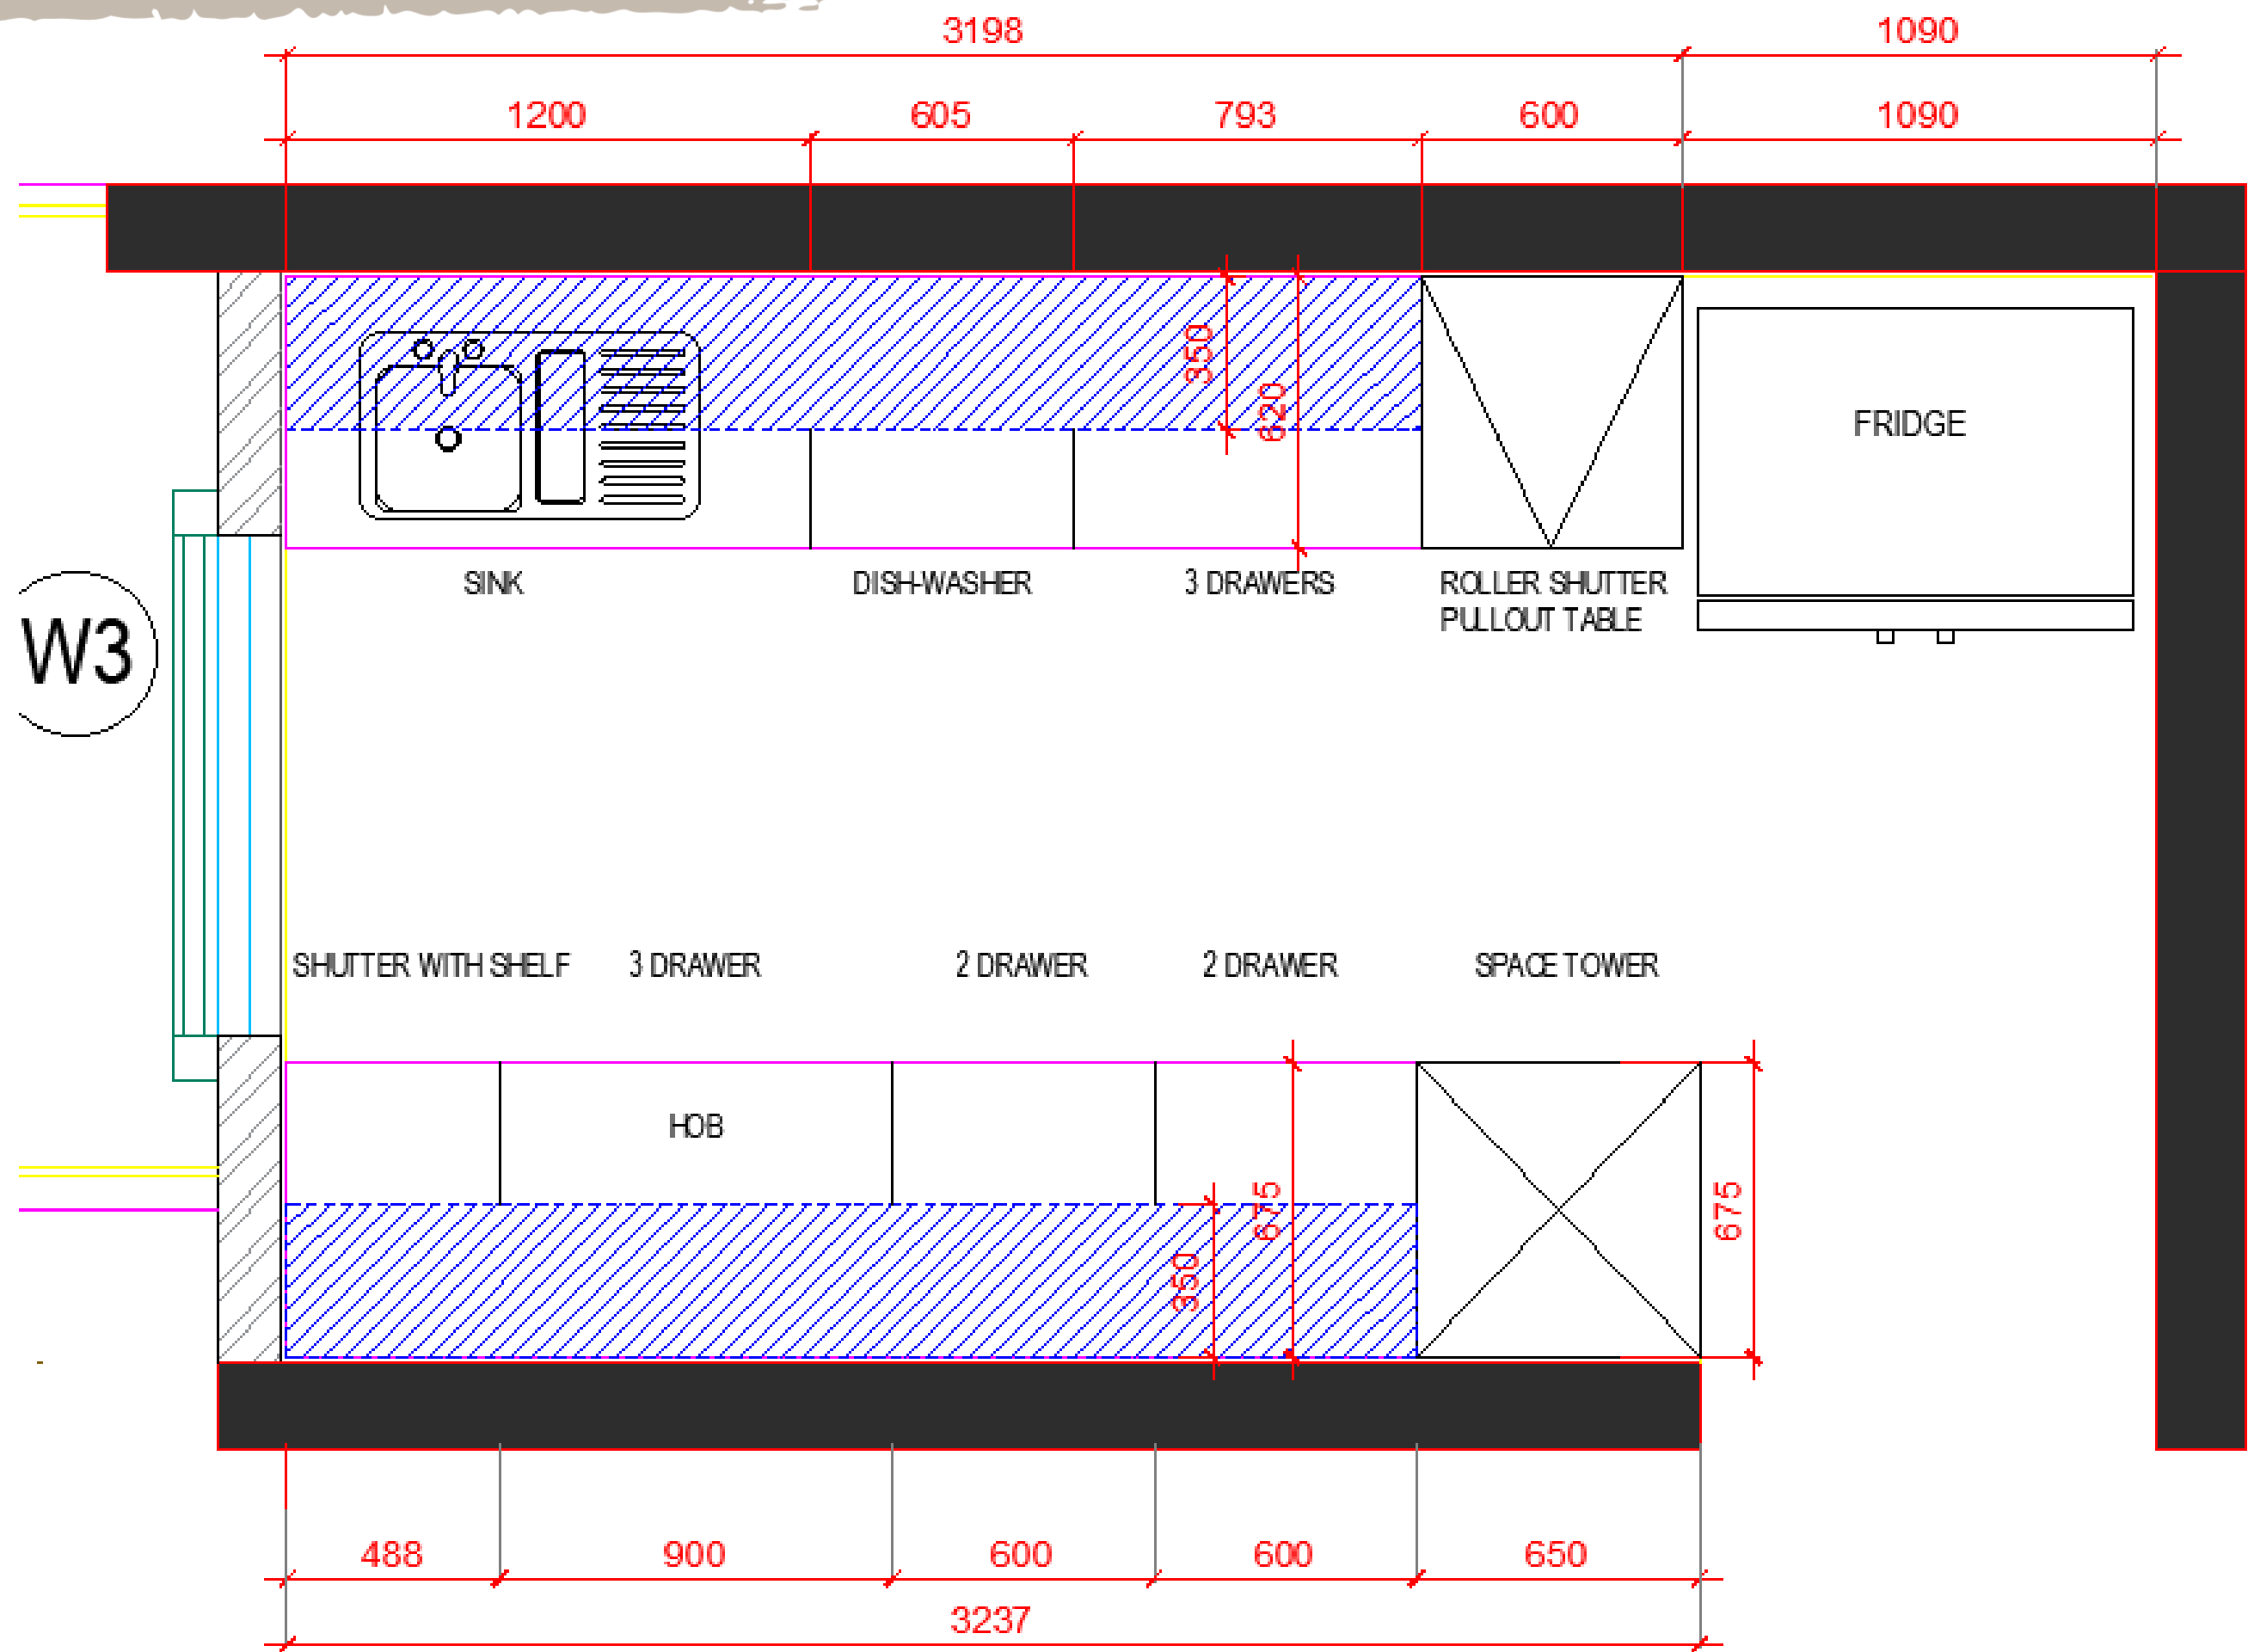

HOB COUNTER SIDE

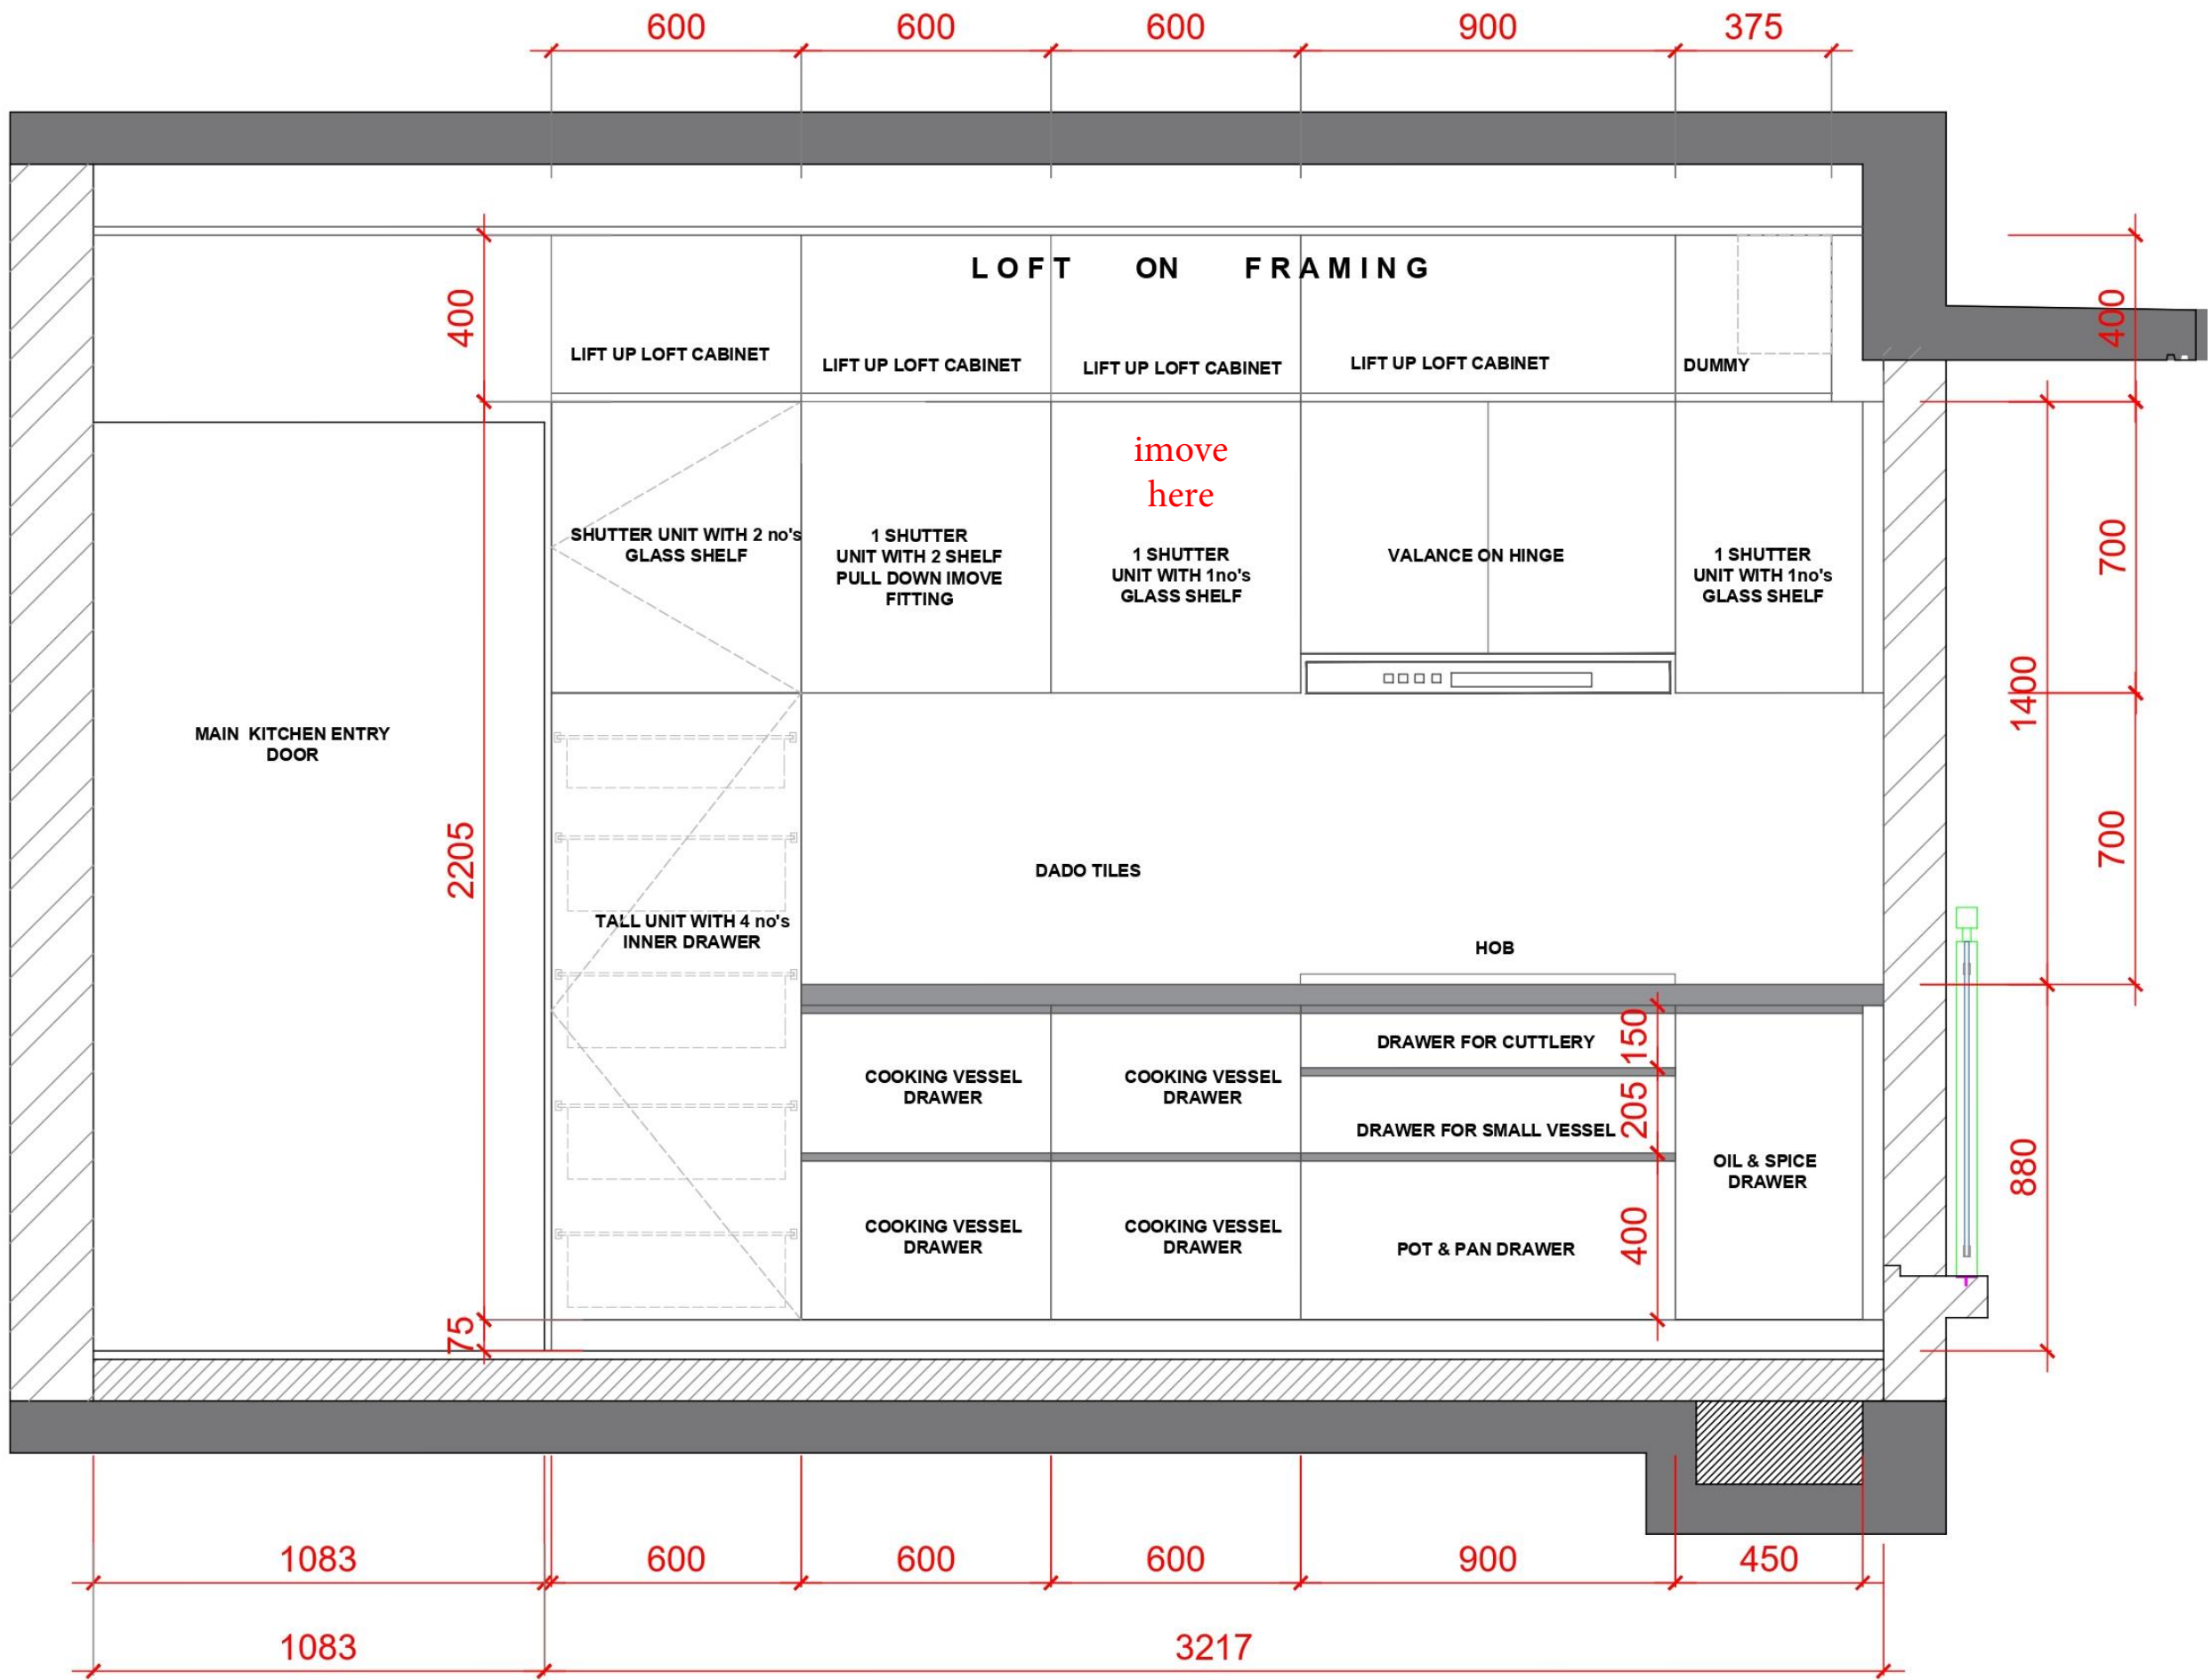


SINK COUNTER SIDE

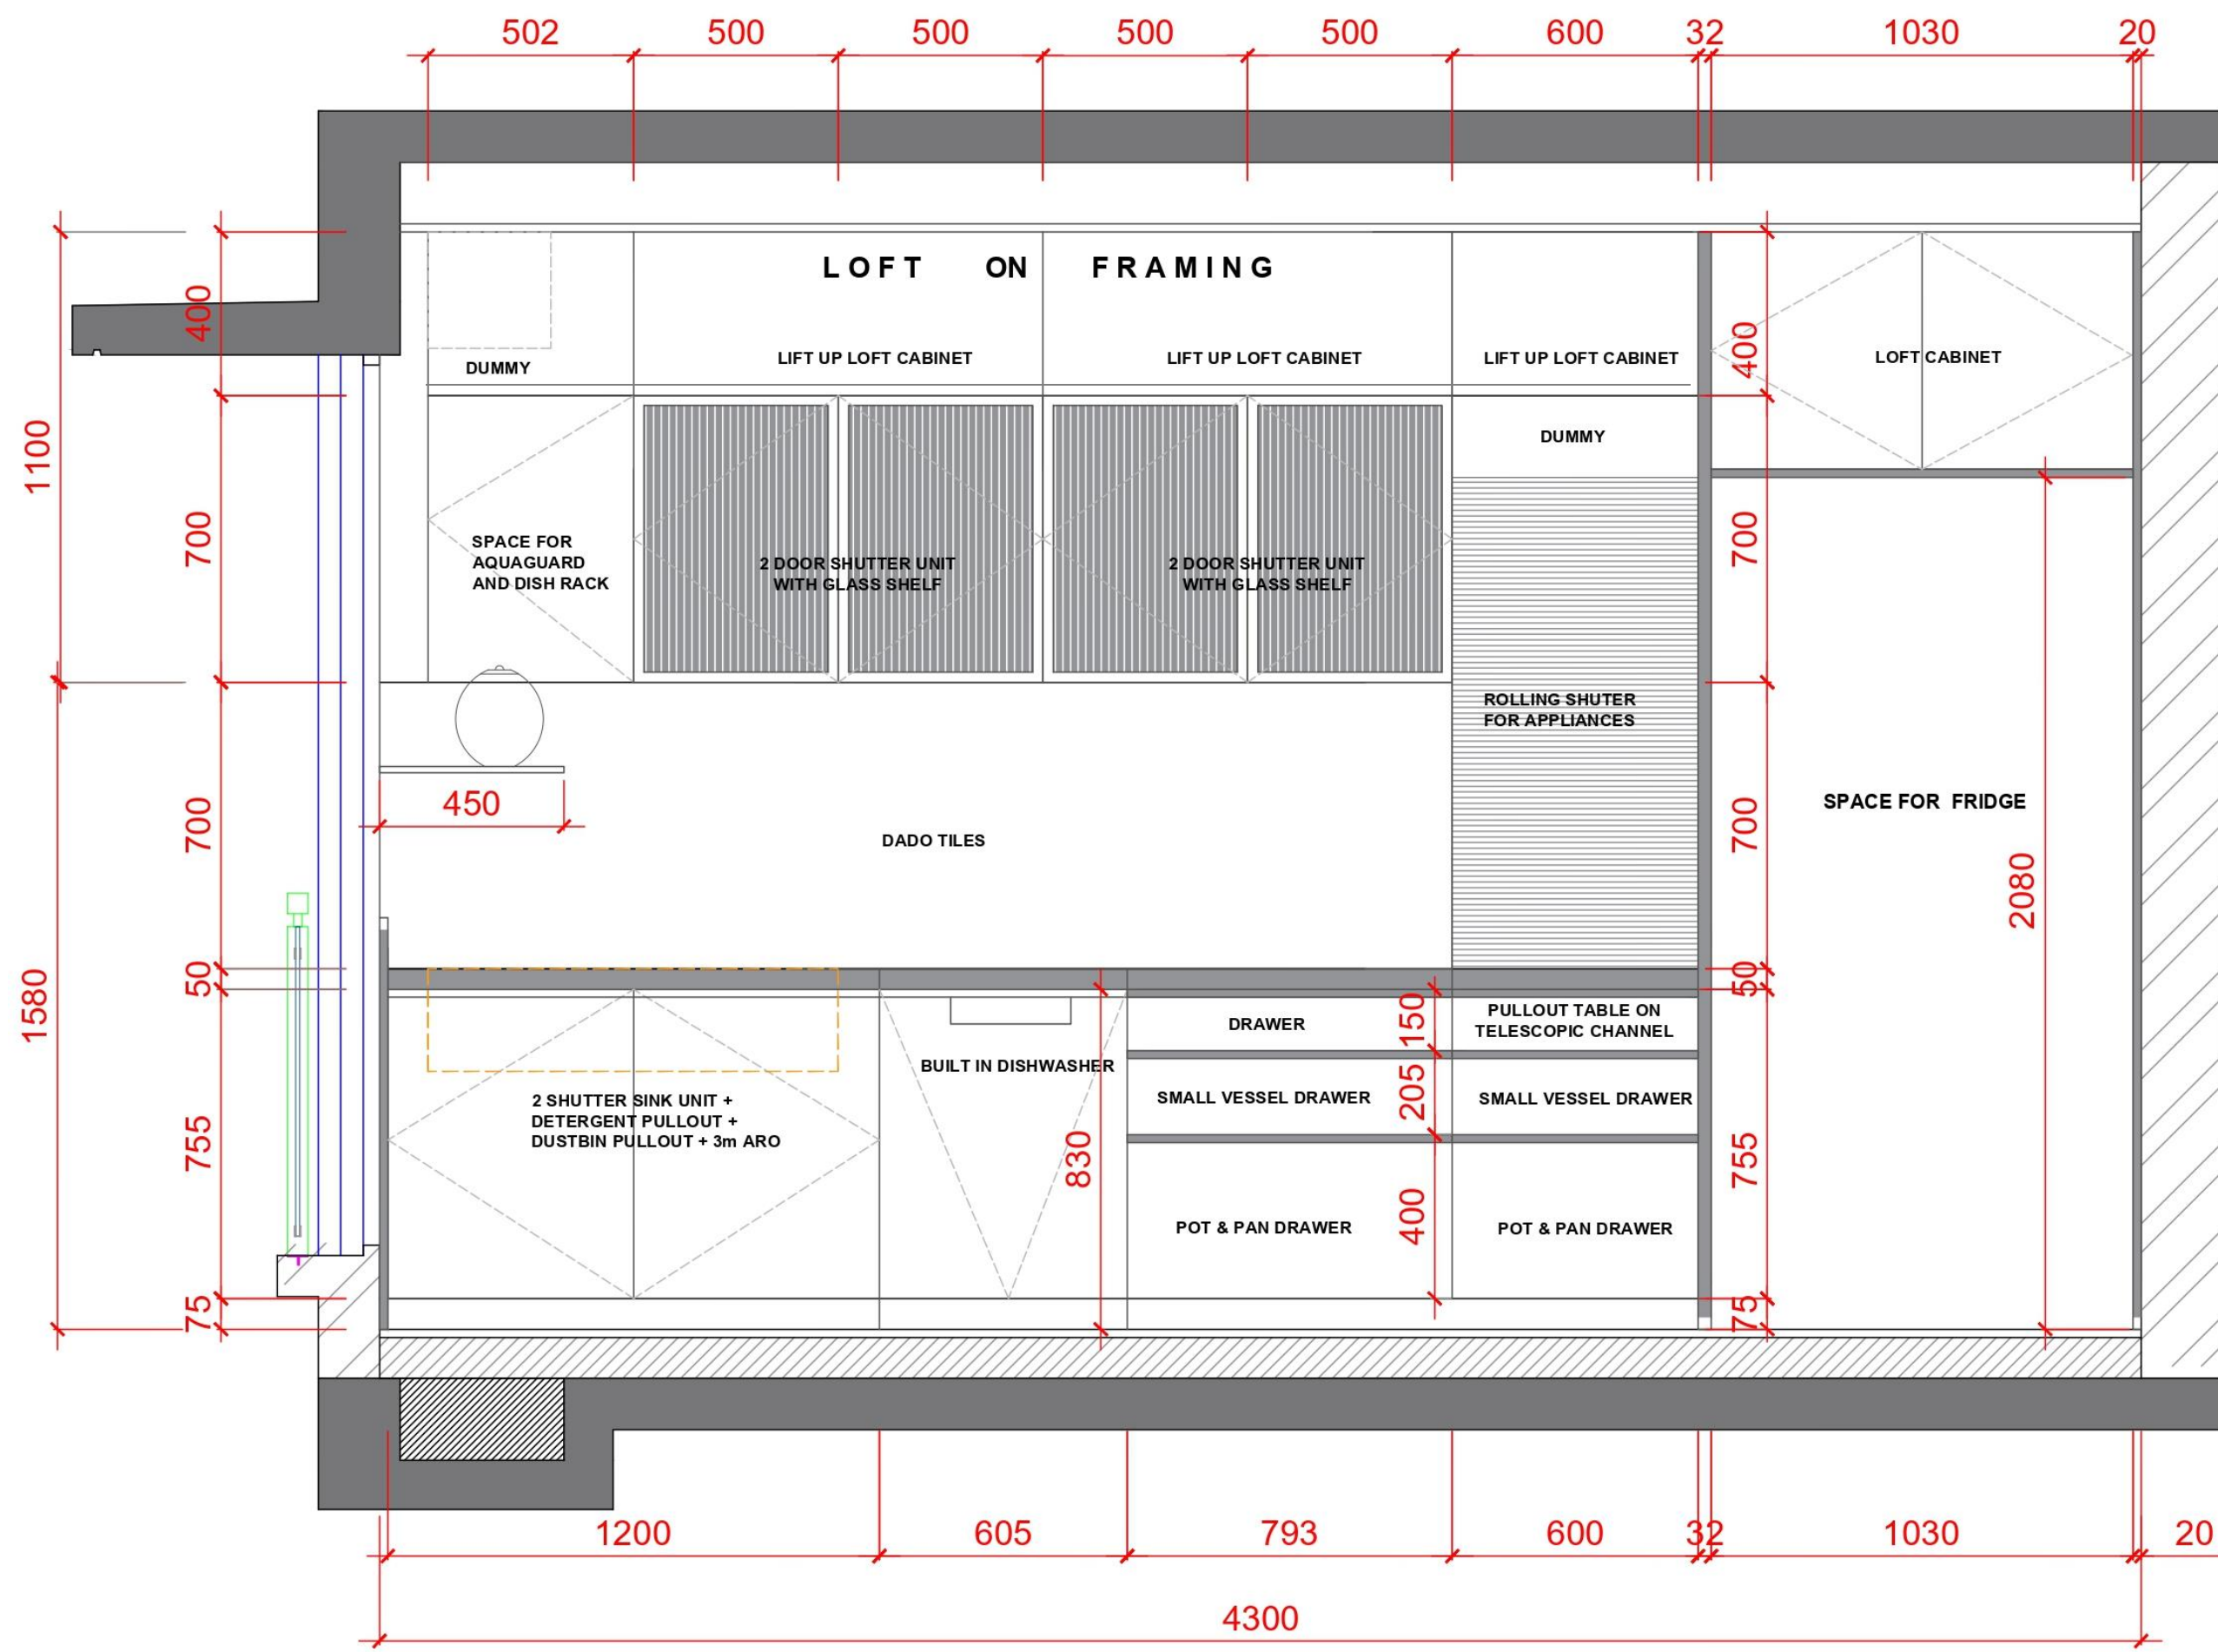



HETTICH IMOVE
2 SHELVES

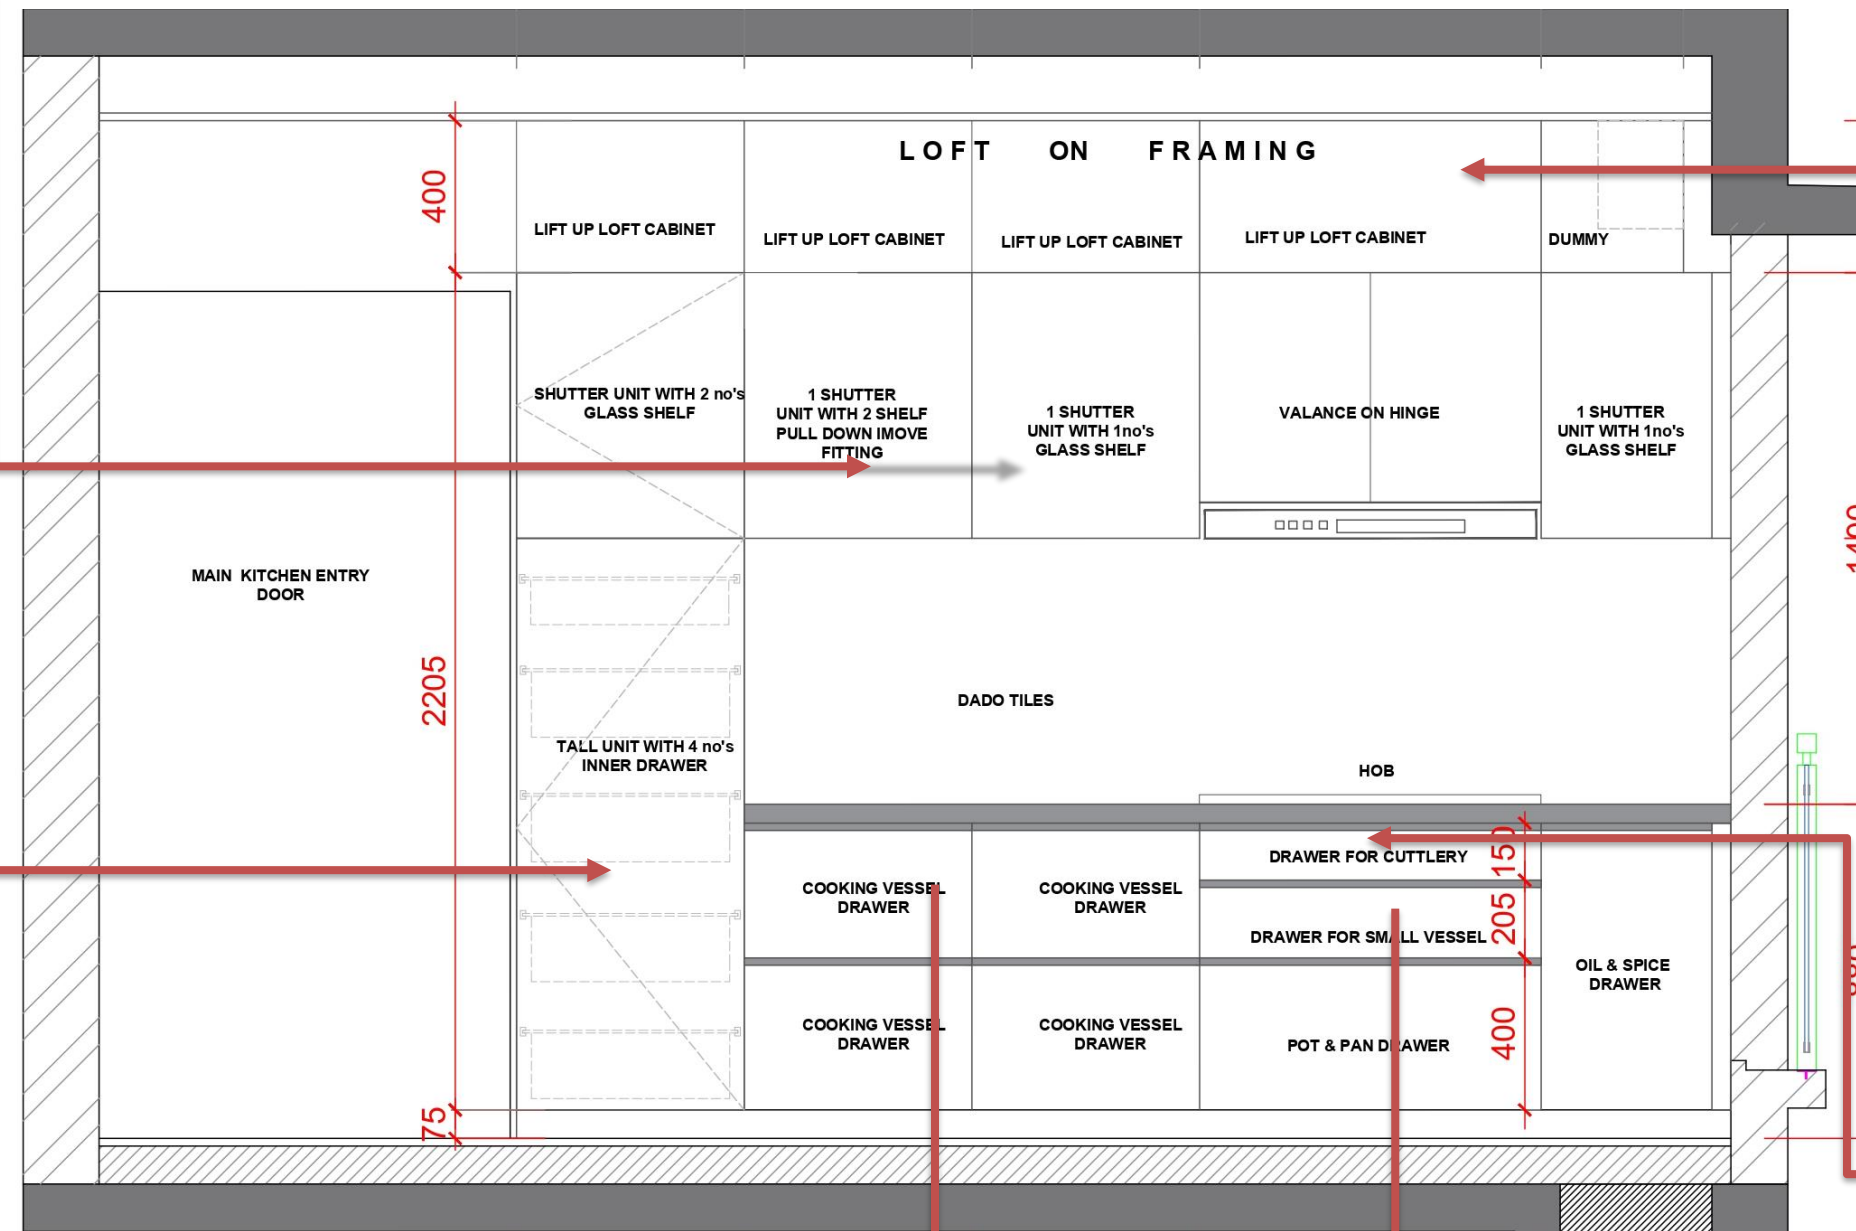

LOFT ON FRAMING
WITH GAS PUMPS



SPACE TOWER WITH
5 DRAWERS & 2 SHELVES



DEEP DRAWERS




SHALLOW DRAWERS



PVC CUTLERY TRAY



PROFILE SHUTTER WITH
TINTED/FLUTED GLASS

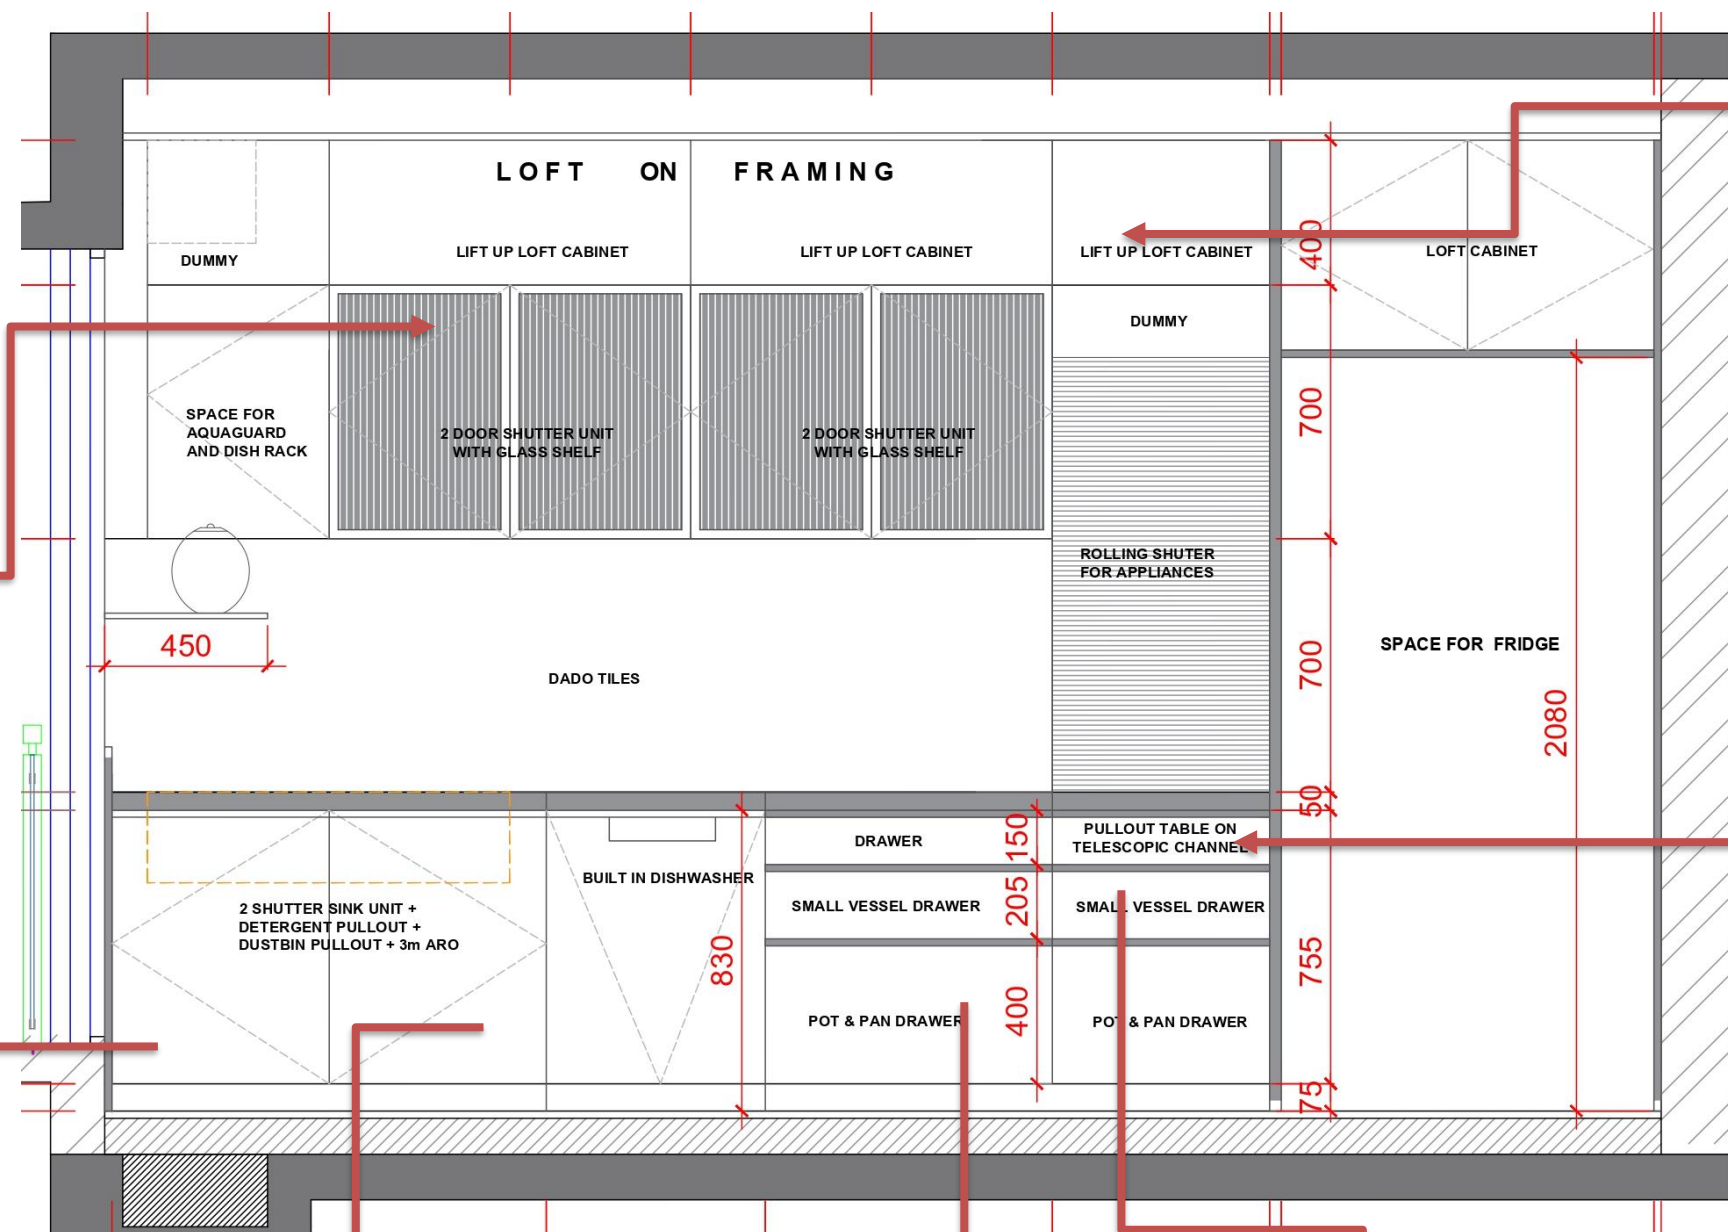

LOFT ON FRAMING
WITH GAS PUMPS



DUSTBIN PULLOUT



DETERGENT PULLOUT



DEEP DRAWERS



SHALLOW DRAWERS



PULLOUT TRAY ON
TELESCOPIC CHANNELS
ADD:EXTENSION TABLE

ACCESSORIES



PVC CUTLERY - 900



HETTICH ATIRA
DRAWER




HETTICH ATIRA
DRAWER



DUSTBIN PULLOUT



DETERGENT PULLOUT

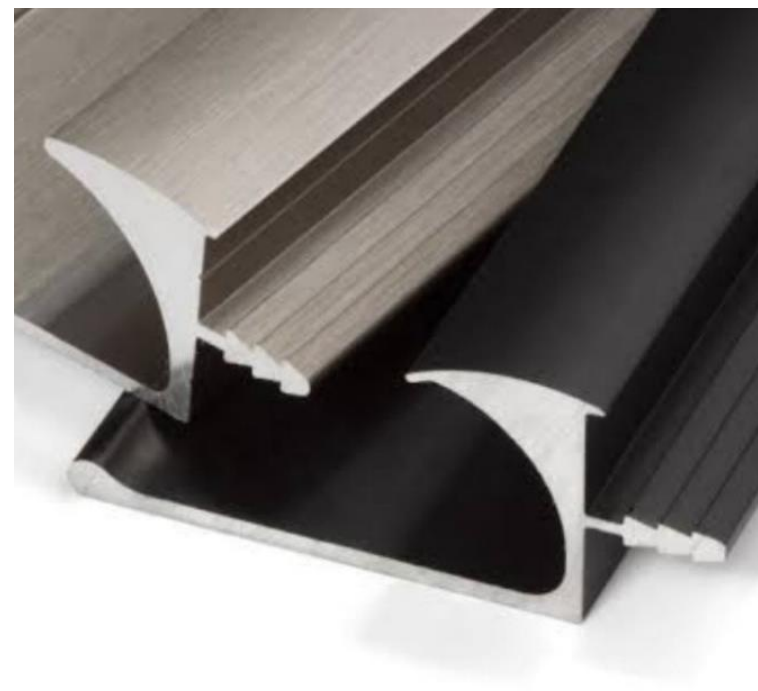


J PROFILE HANDLE



APPLIANCE UNIT

AWARDS & RECEPTION

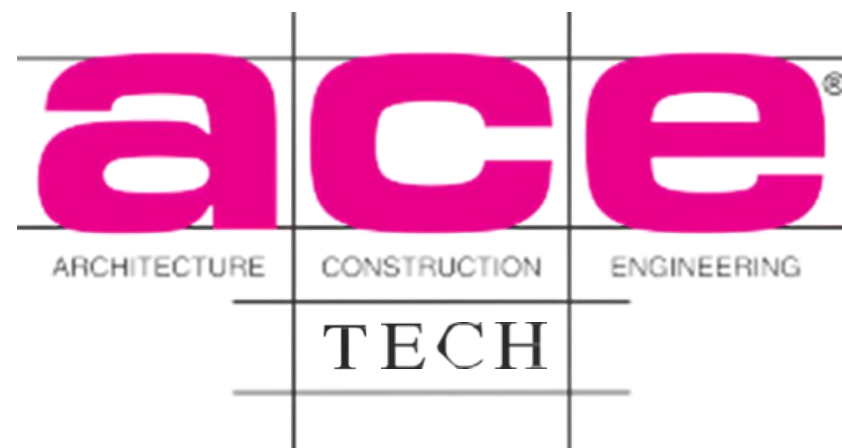

RECOGNISED
PROMISING BRANDS 2019-2020

RECOGNISED
THE PLATINUM GRAND STAND
AWARD 2019

RECOGNISED
BRAND OF THE YEAR 2019



CONNECT WITH US



+91 888 362 5625



Kitchenstudiomumbai@kitchenstudio.in



Kitchenstudioindia

ANDHERI SHOWROOM:

8, Remi commercio, Behind Yash Raj Studio back gate, Shah Industrial Estate, Off New Link Road, Andheri (W), Mumbai - 400053

WORLI SHOWROOM:

3rd Floor, Block no 6, Shakti Mills Lane, Mahalaxmi, Mumbai - 400011

MULUND SHOWROOM:

Shop no 4, Ramchandra Patil, Mulund - Goregaon Link Road, Opposite Runwal Greens, Near Dream Residency Hotel, Sarvodaya Nagar, Nahur (W), Mumbai - 400080